



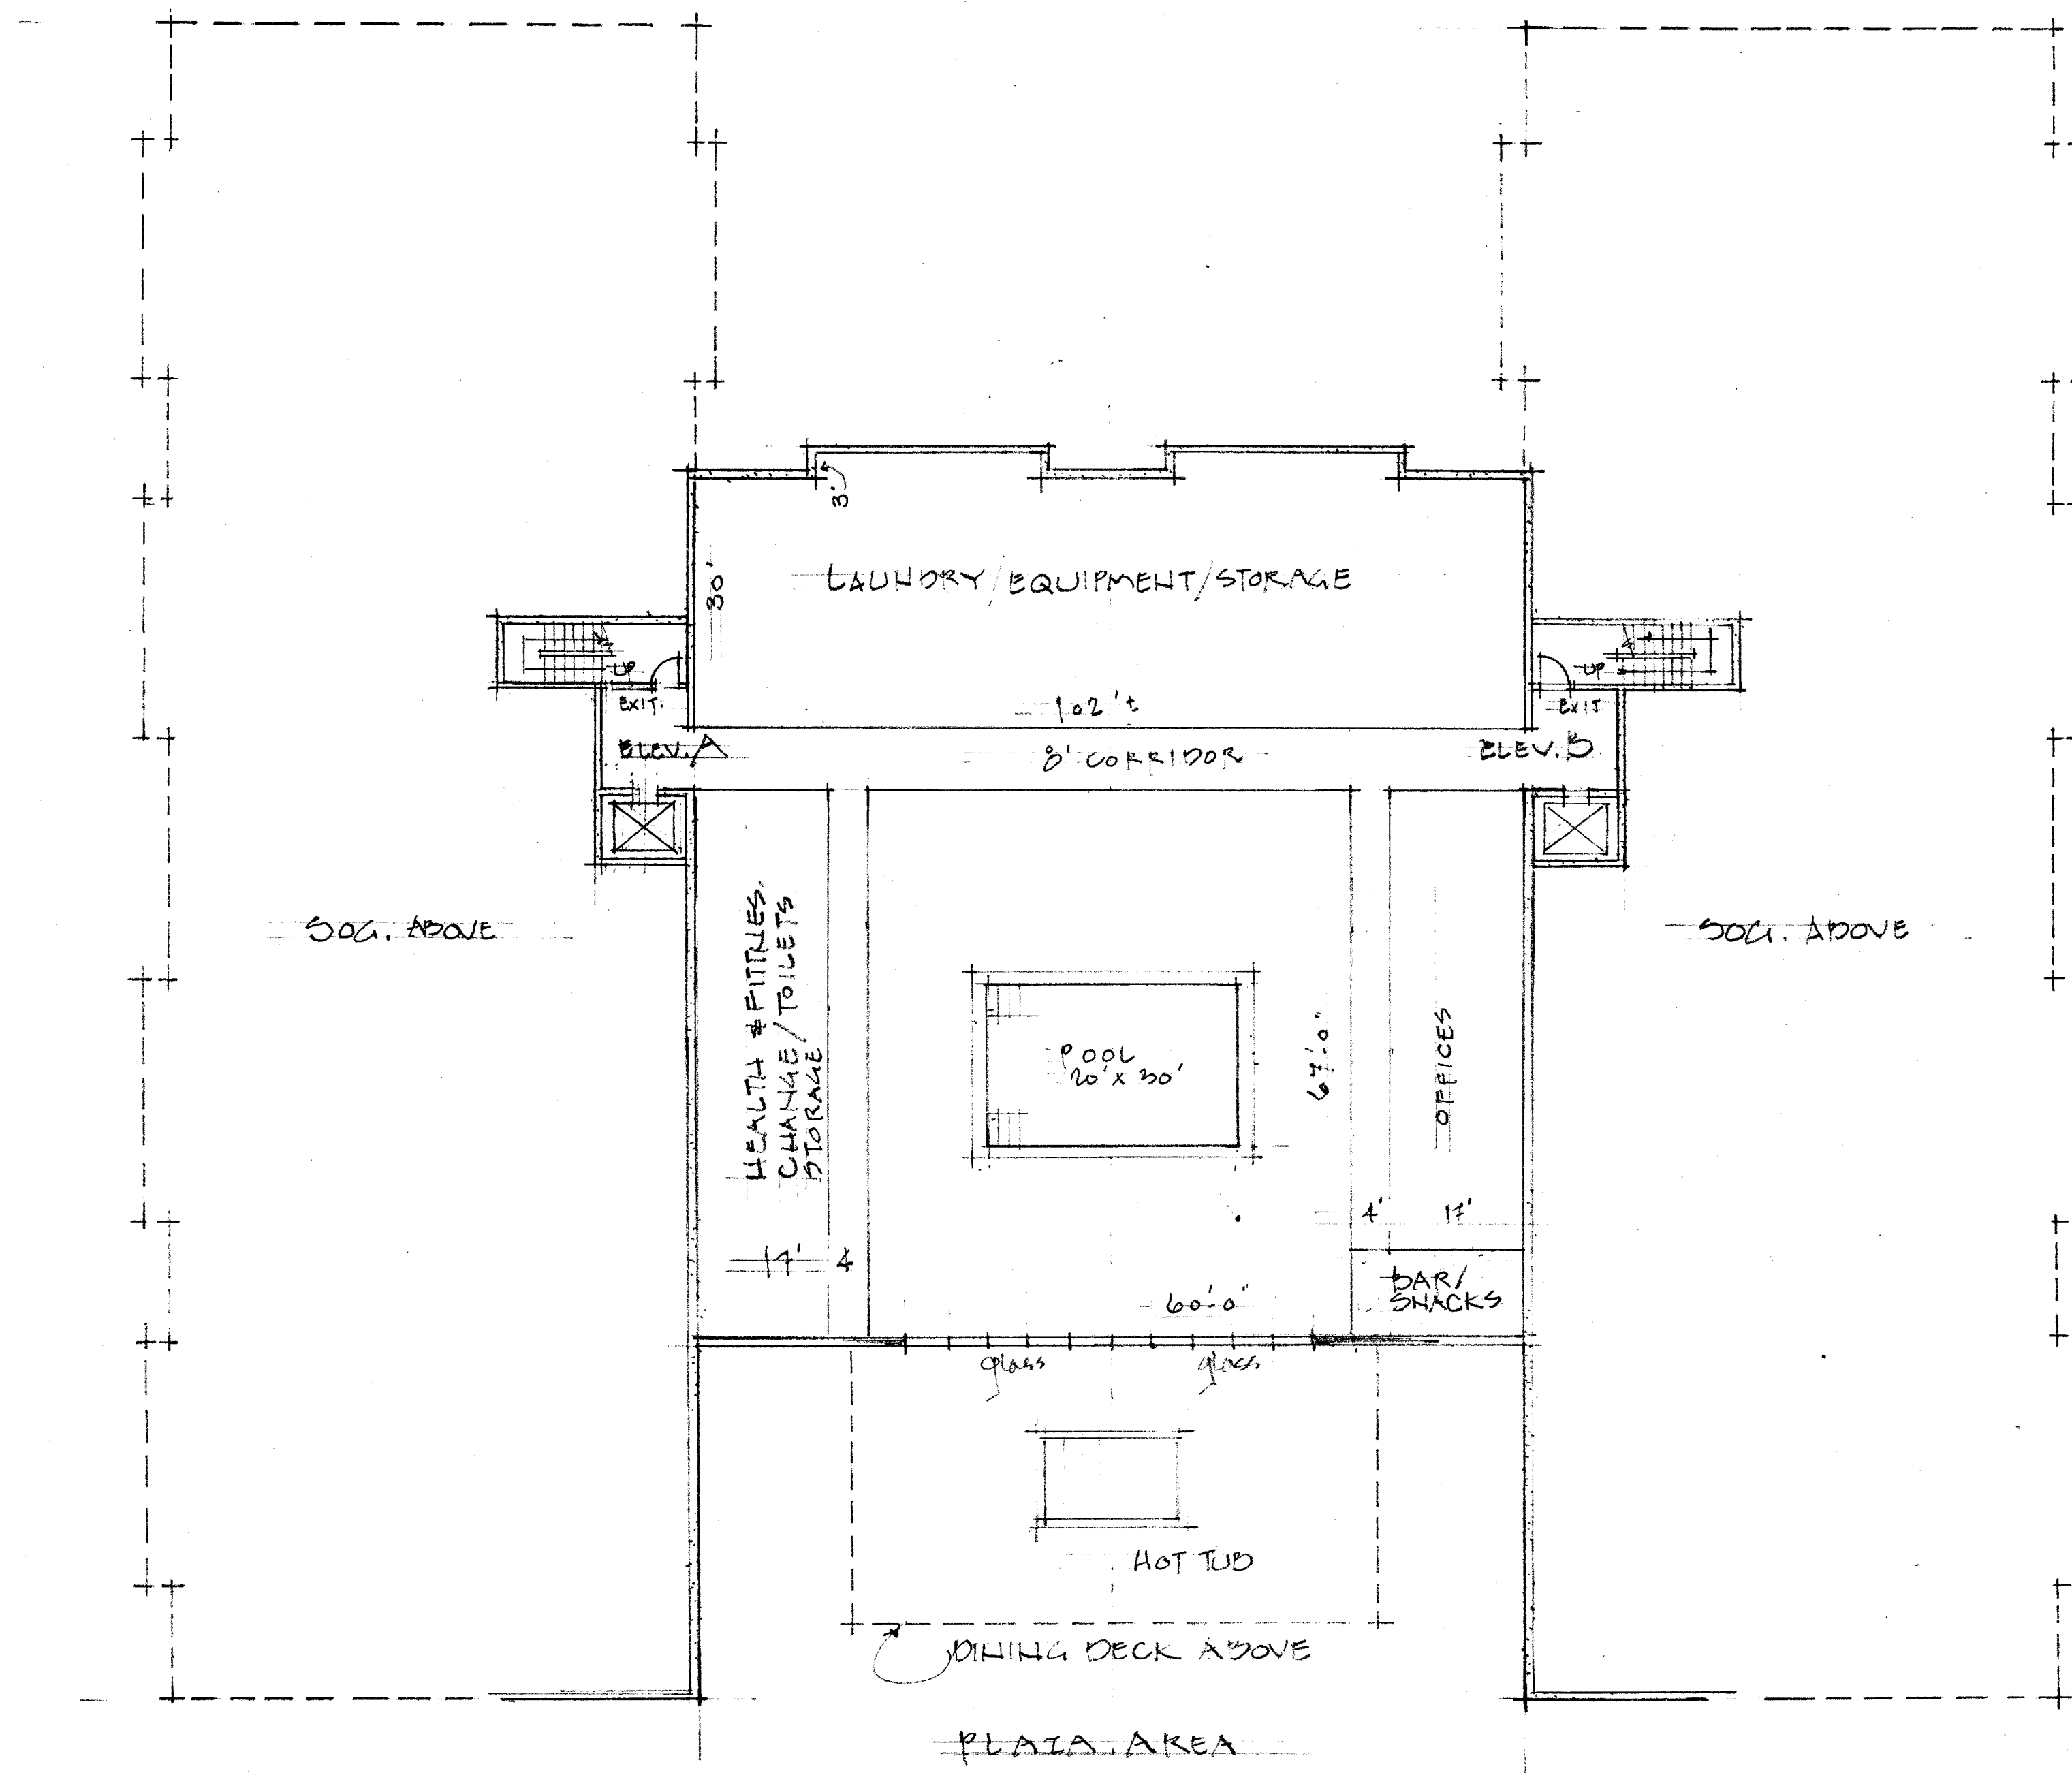

BASEMENT PLAN, SCALE 1/16"

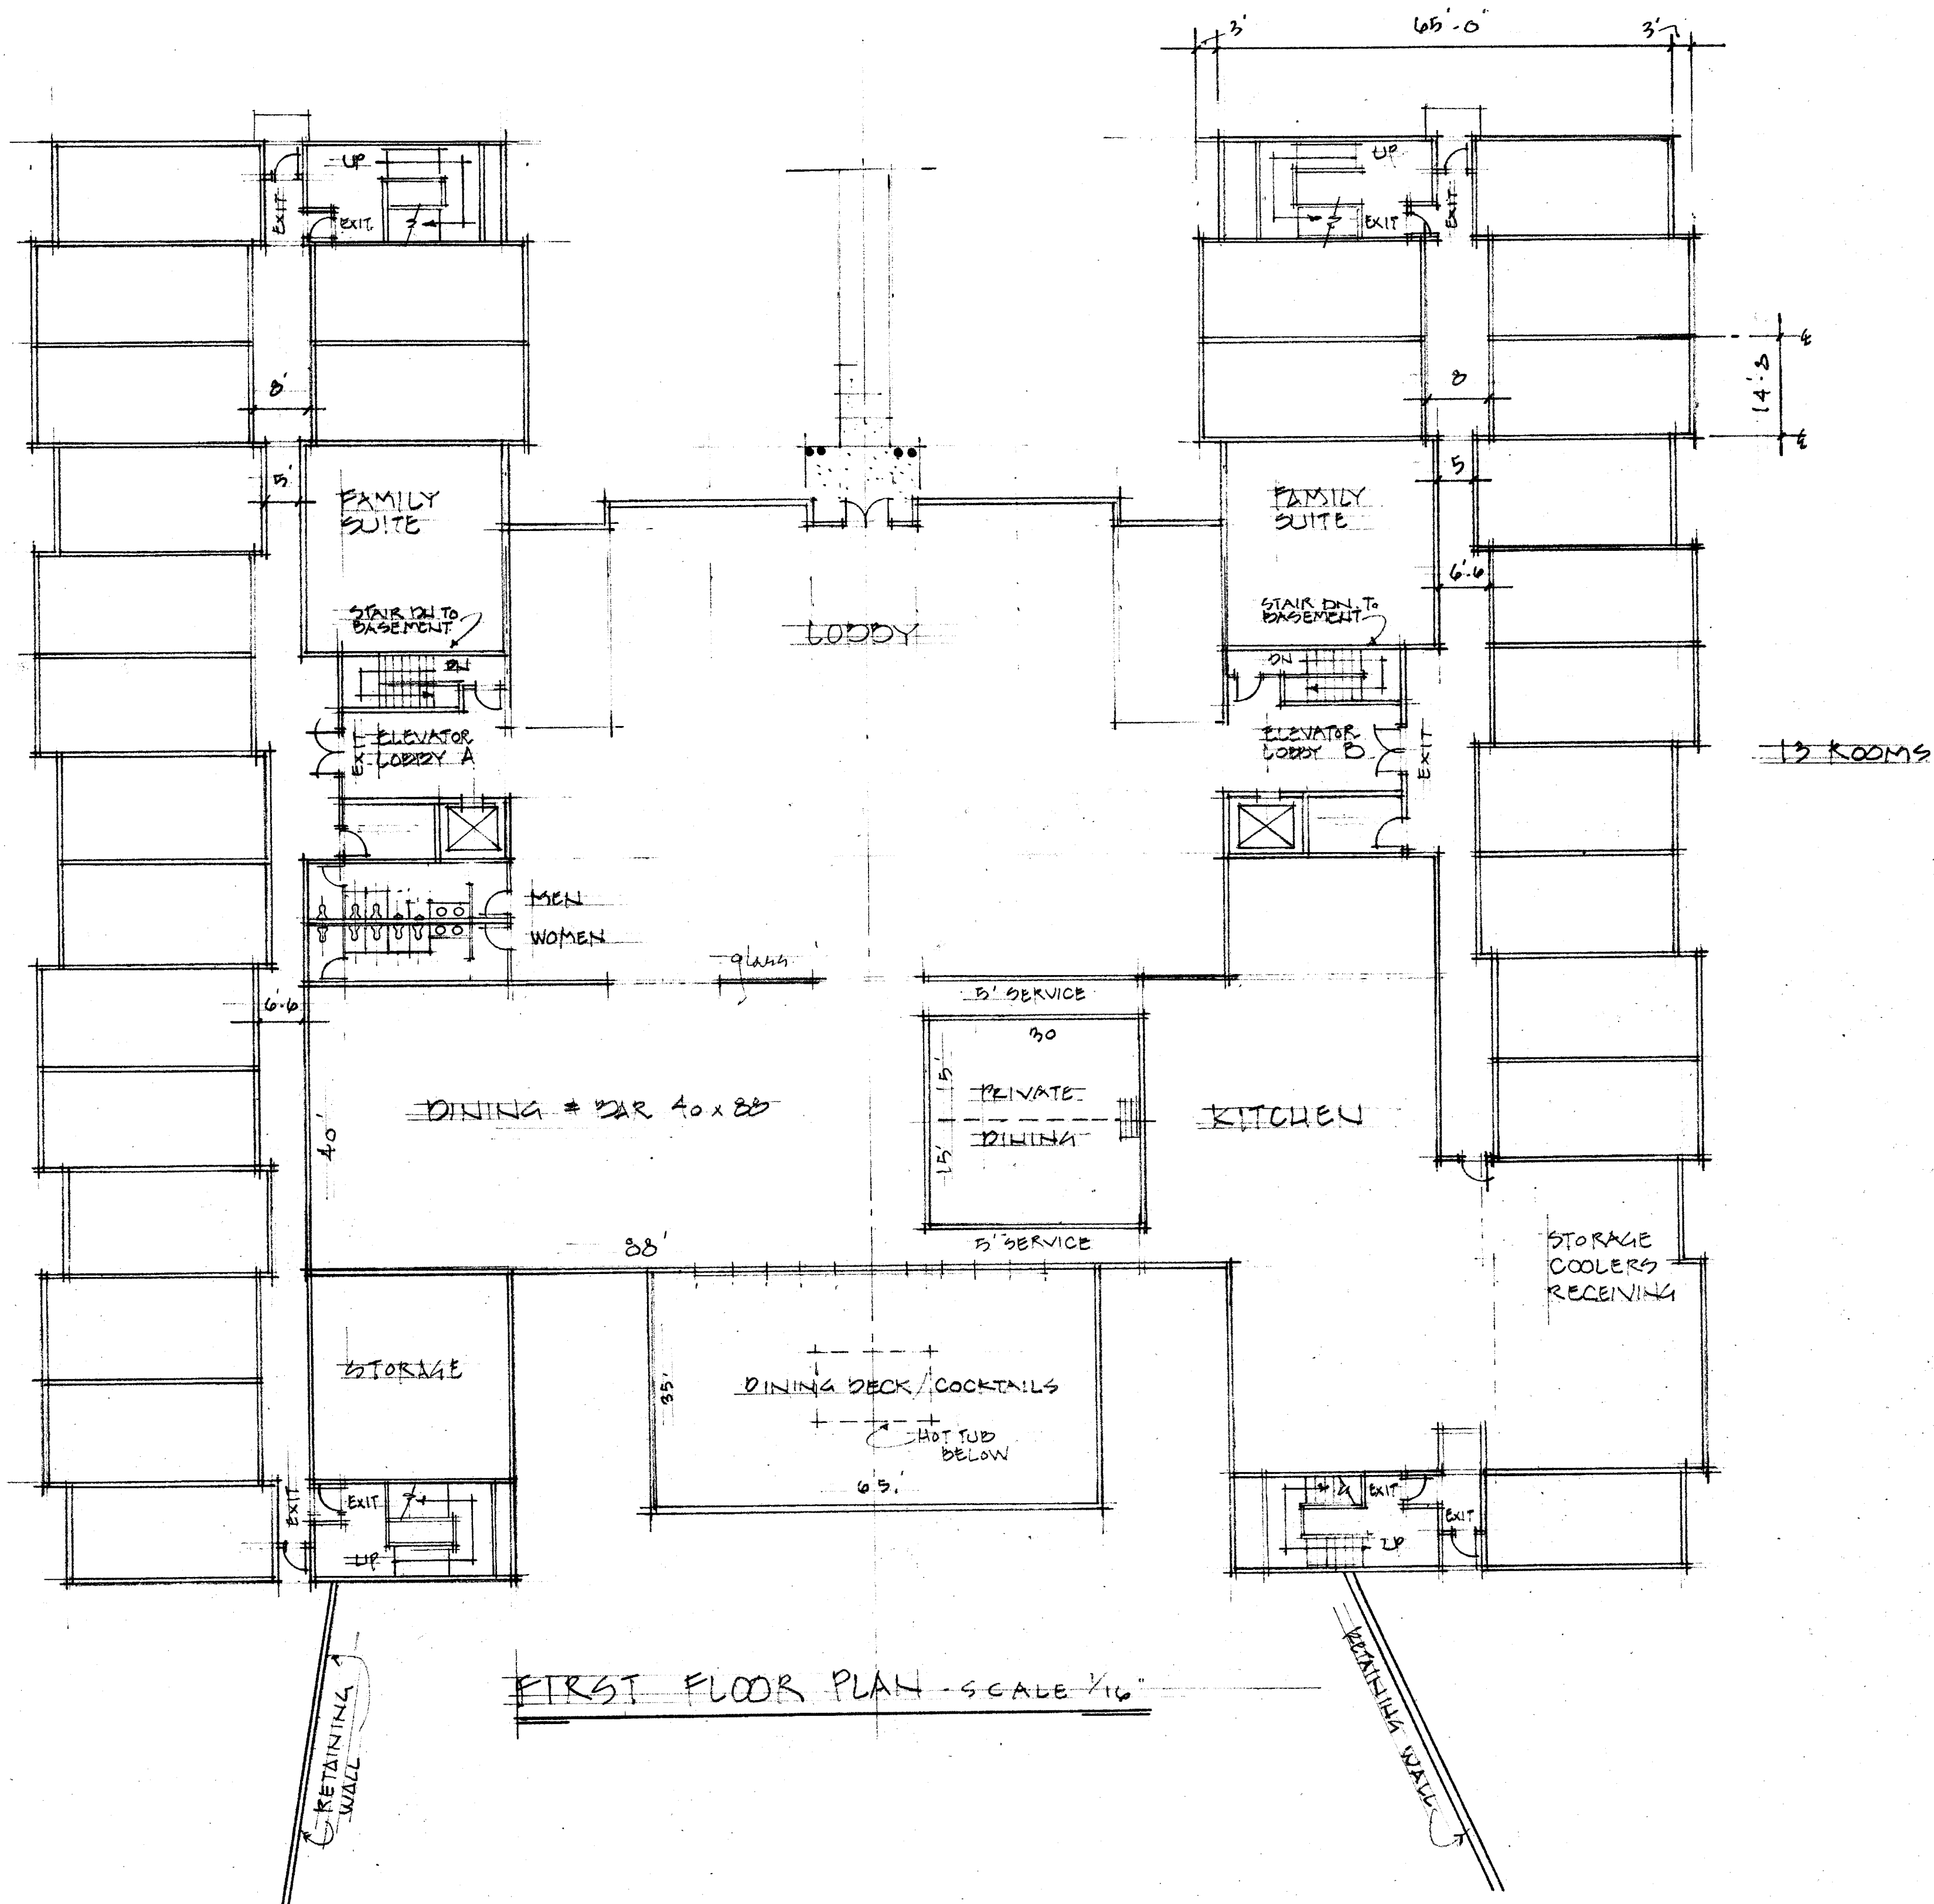



11-11-19

HOTEL - SCHEMATIC DESIGN STUDY
BRANDELS, N.Y.

2

Harmon

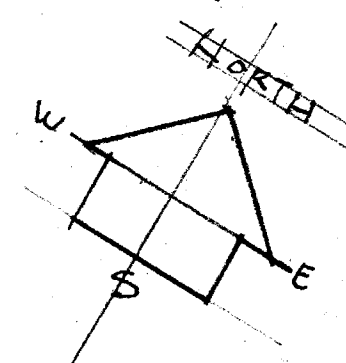

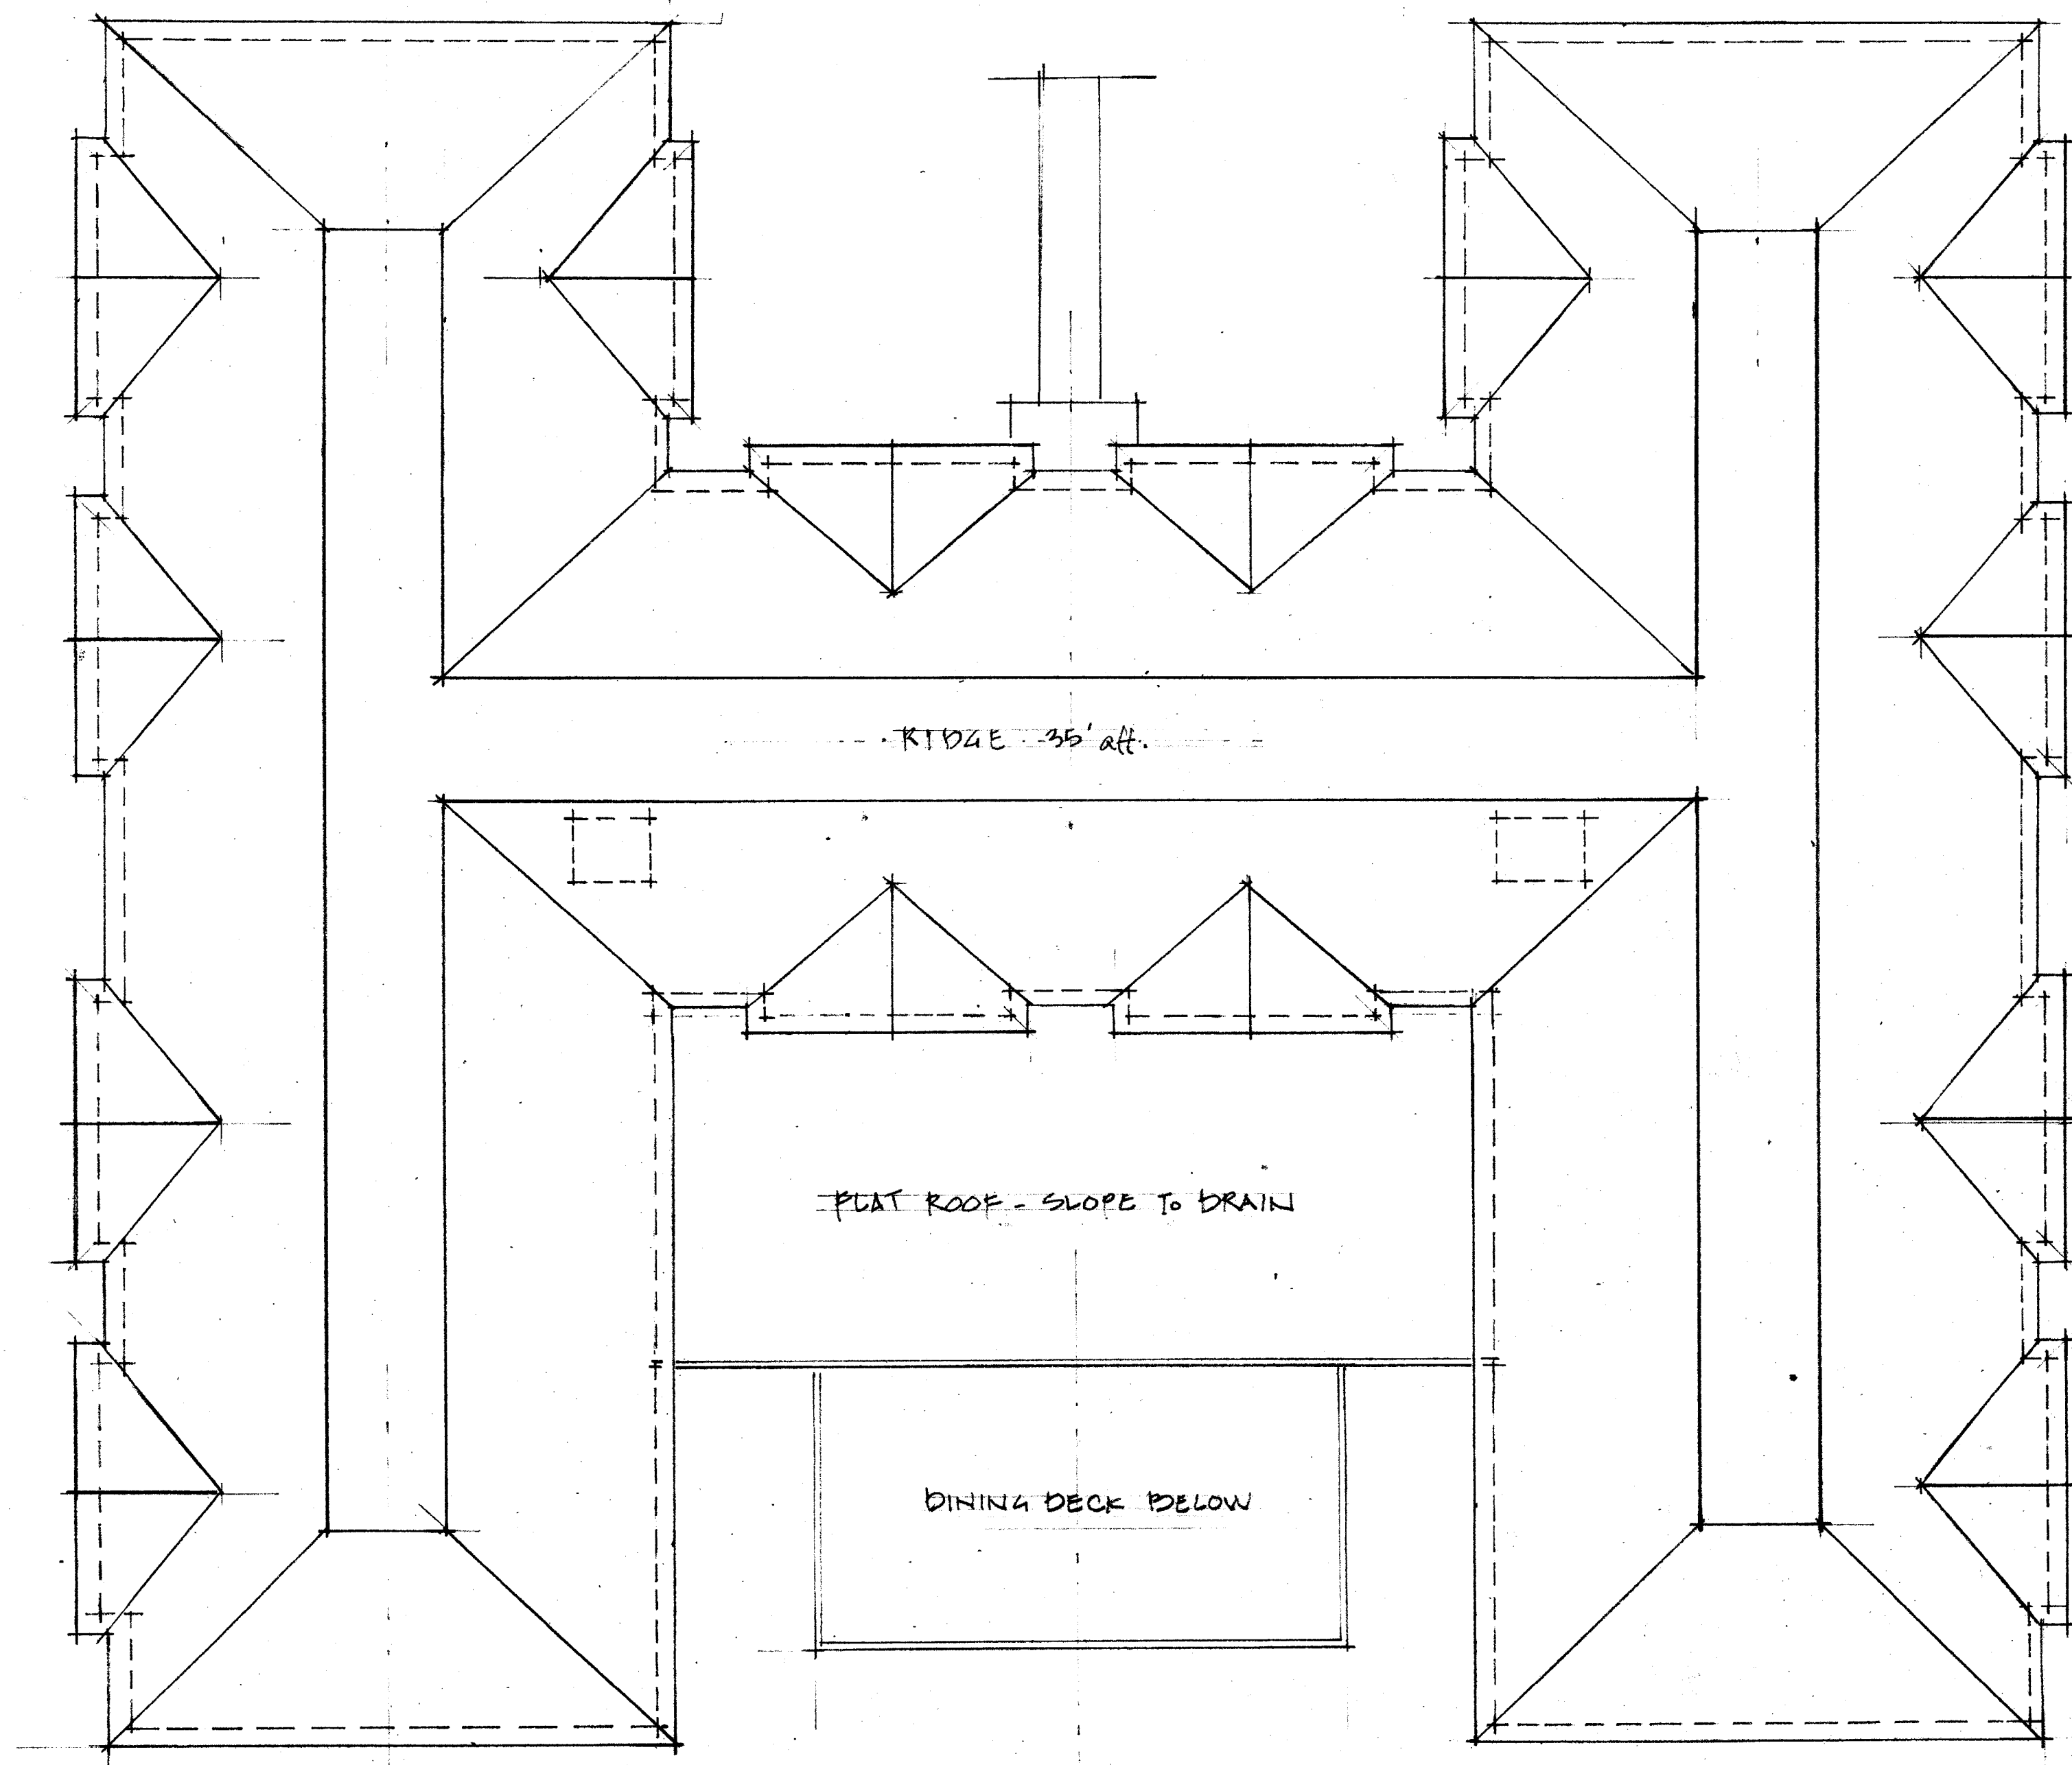


ROOF PLAN SCALE 1/16"

11-14-19


HOTEL - SCHEMATIC DESIGN STUDY
BRANDELS, N.Y.




Harrington

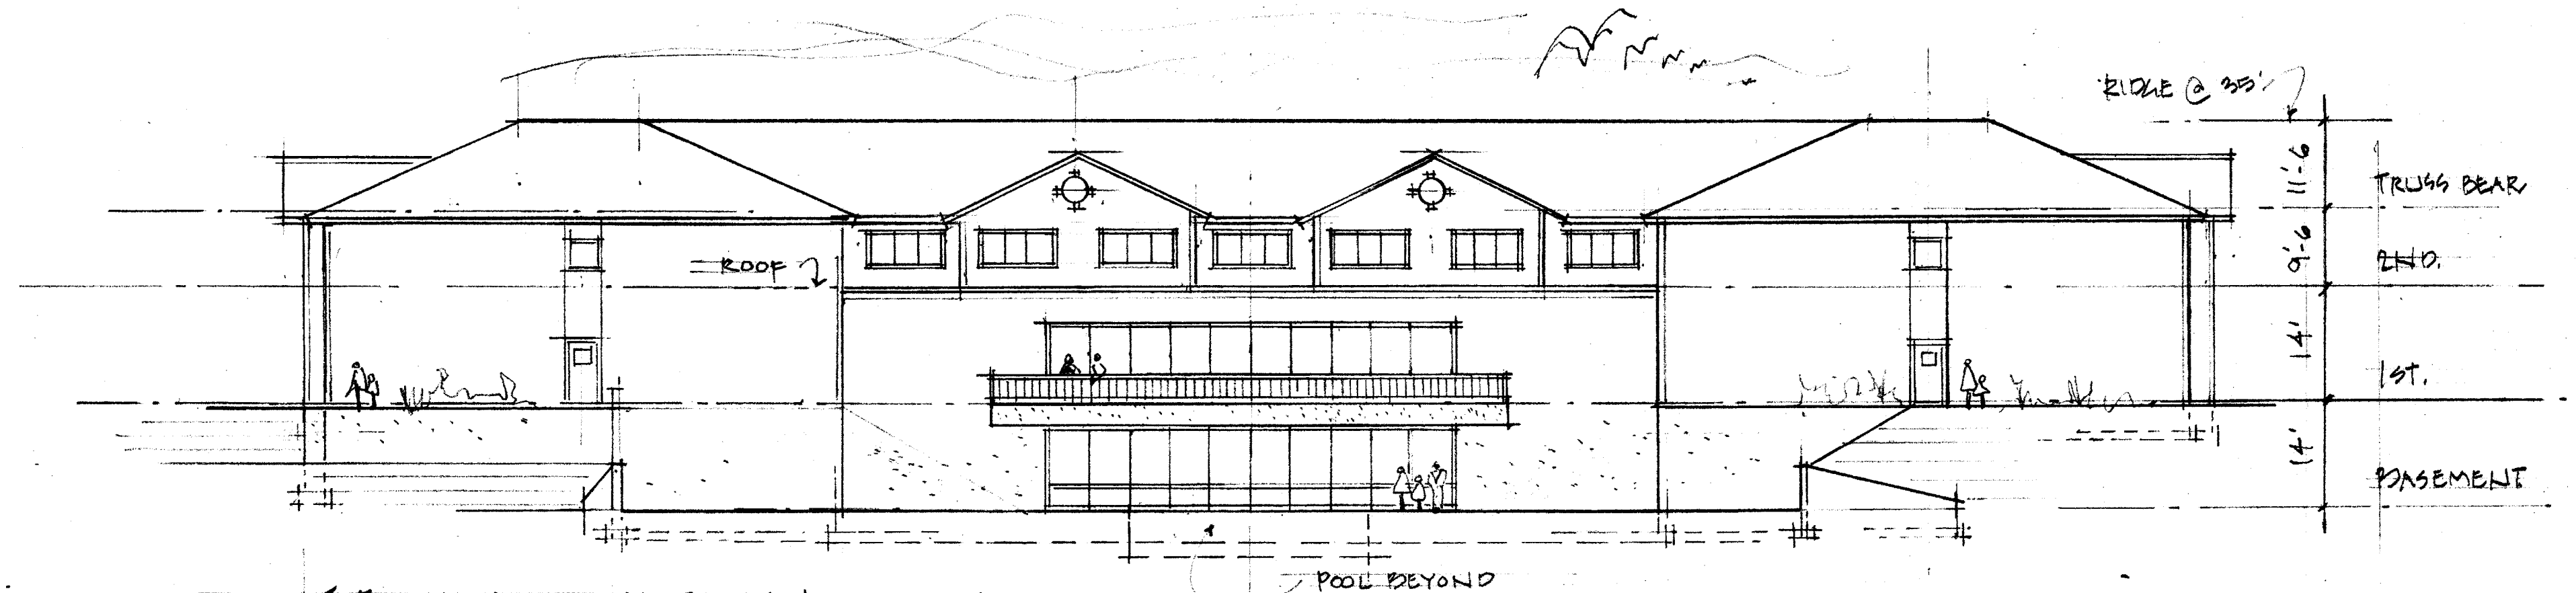

SE - ELEVATION - 1/16" = 1'-0"

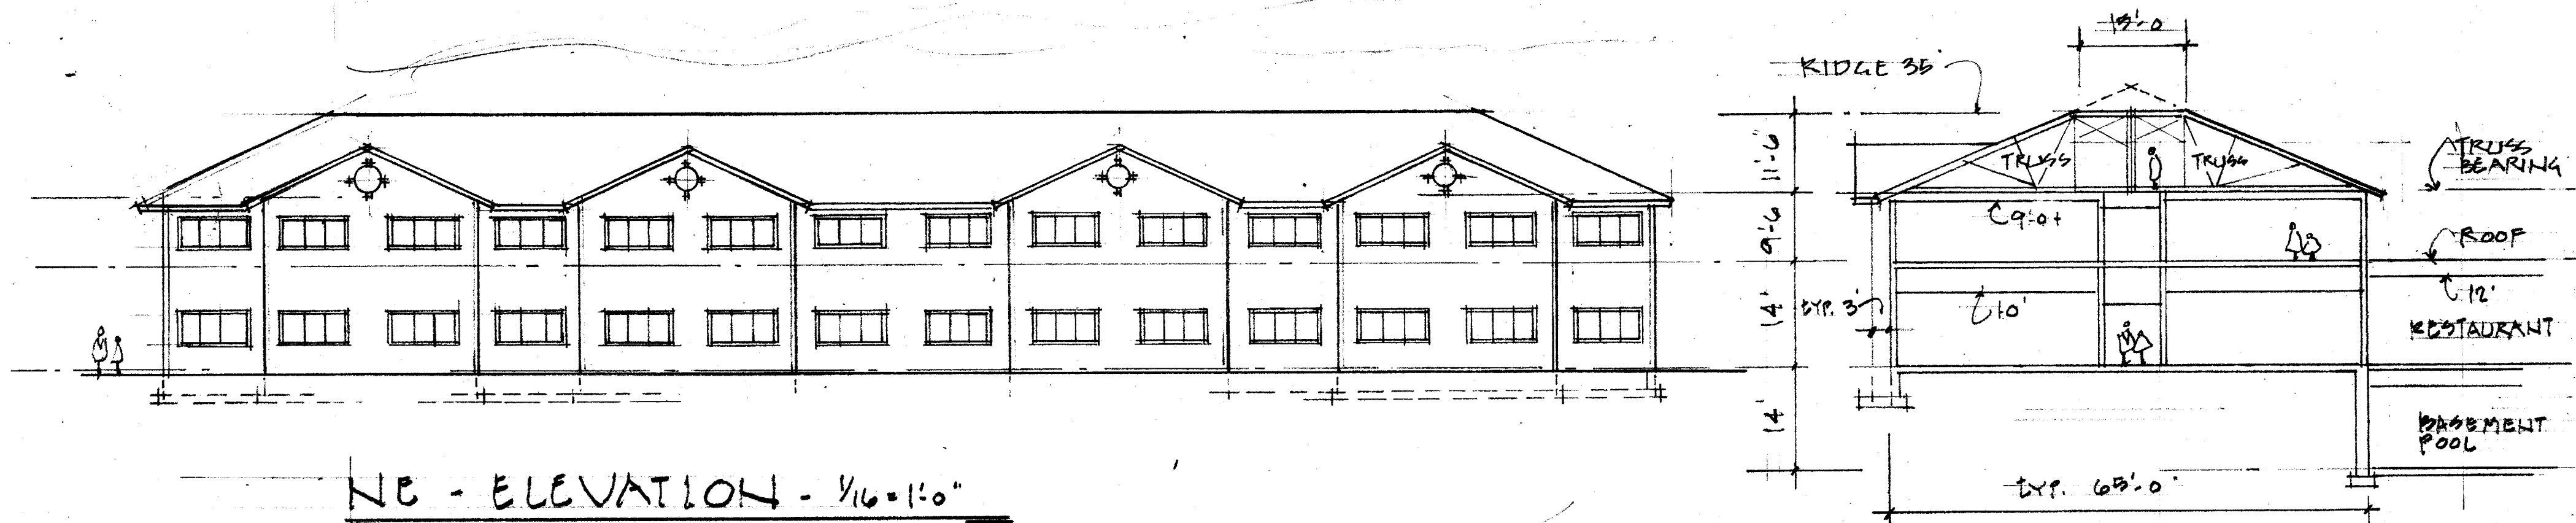

NE - ELEVATION - 1/16" = 1'-0"

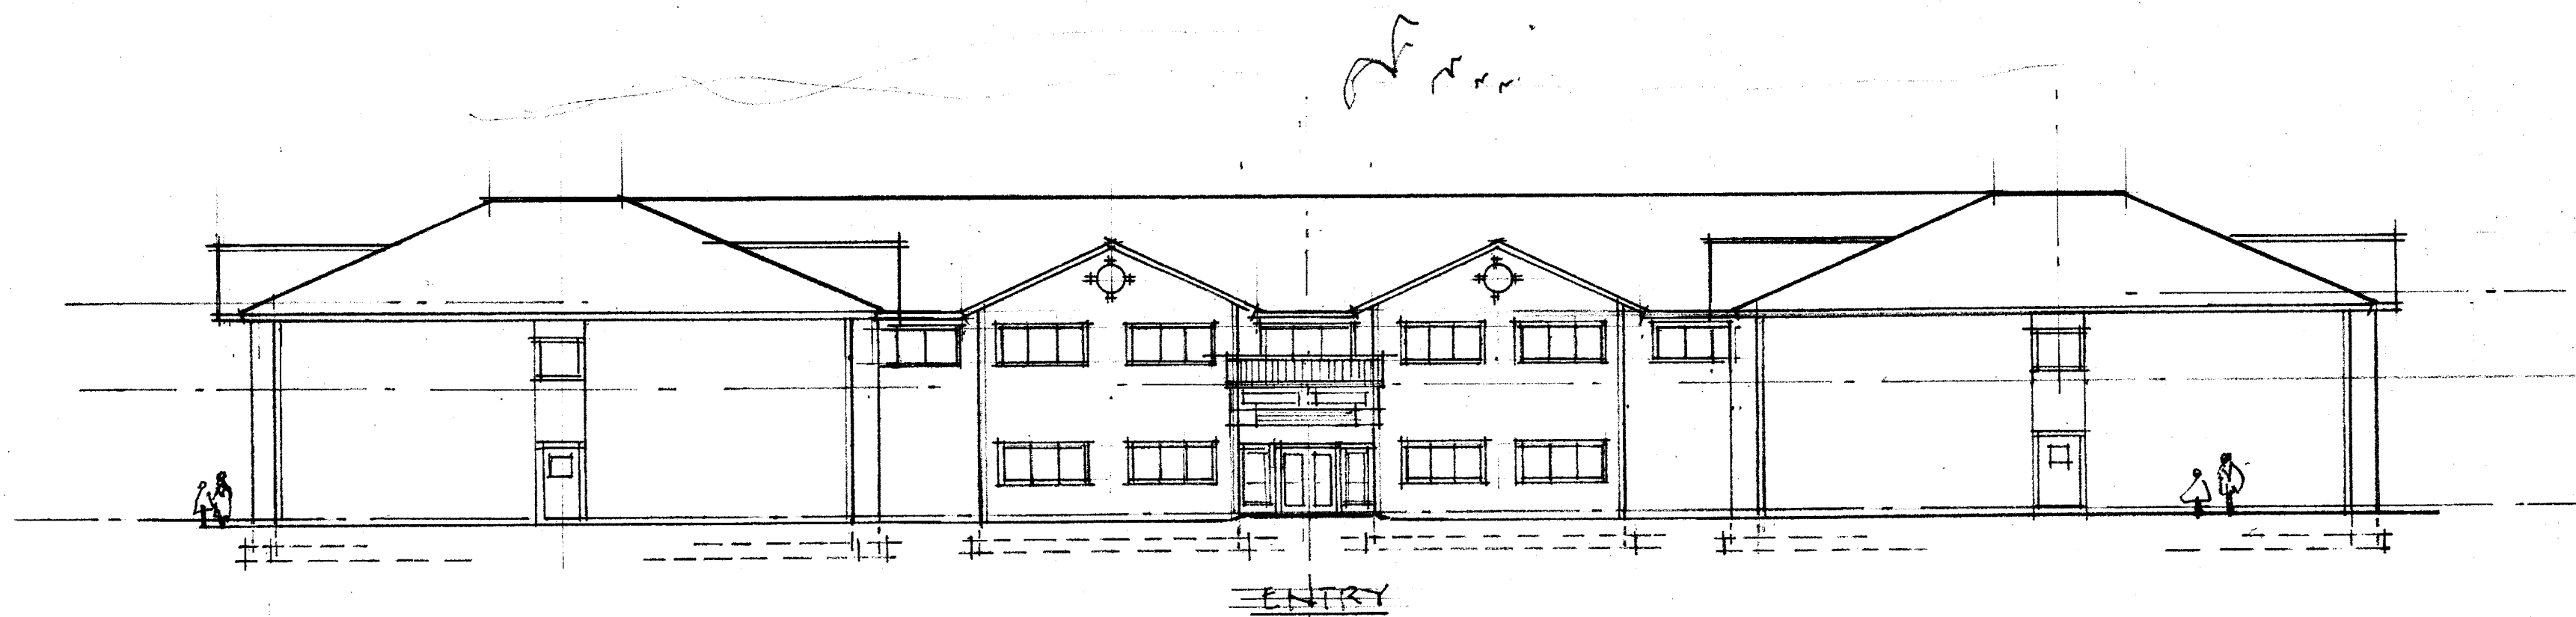

NW - ELEVATION - 1/16" = 1'-0"

HOTEL - SCHEMATIC DESIGN STUDY - SKANATELES, N.Y.

11-11-19

Harrington

5