


GRADING & DRAINAGE
GENERAL NOTES
 1. ALL FILL SHALL BE PLACED BELOW FINISH SURFACE SHALL ONLY BE COARSE GRANULAR FILL UNLESS OTHERWISE NOTED PER SPECIAL.
GRADING & DRAINAGE
KEY NOTES
 (1) SET EARTHLINE AND GRADE

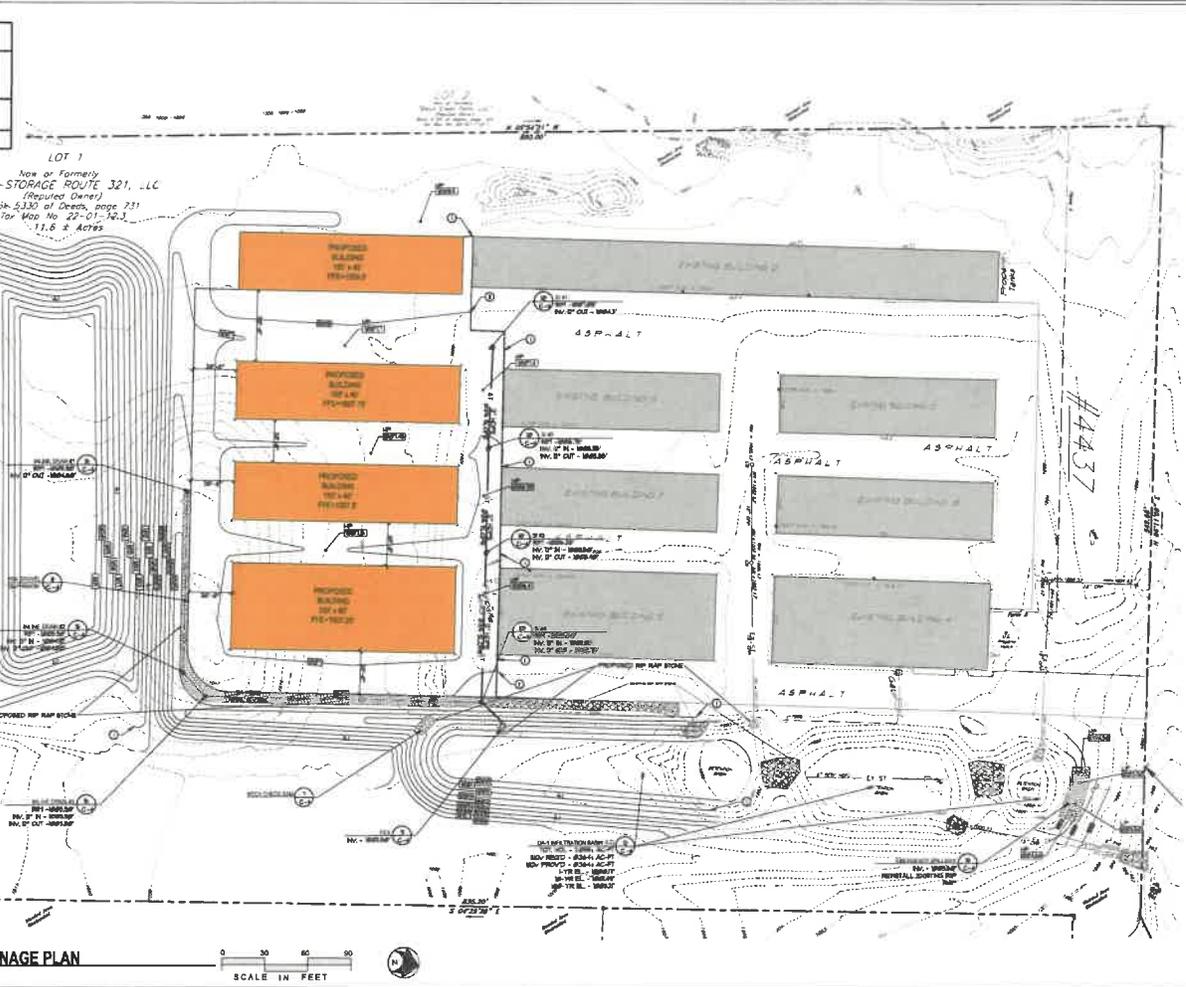

RZ Engineering, PLLC
 100 N. STATE ST. 3RD FL.
 SKANEATELES, NY 13152
 (607) 853-1234



B&C STORAGE SKANEATELES
 4437 STATE STREET
 TOWN OF SKANEATELES, ONONDAGA COUNTY, NY

REVISIONS	

Drawn: D.P.
 Check: R.L.
 Title: 2004
 Date: 07/02/05
 Scale: AS NOTED

GRADING AND DRAINAGE PLAN
C-2



EROSION CONTROL NOTES AND EROSION CONTROL SEQUENCING


- GENERAL NOTES:**
1. EROSION CONTROL MEASURES SHALL BE INSTALLED AND MAINTAINED THROUGHOUT CONSTRUCTION AND UNTIL ALL DISTURBED AREAS ARE RESTORED TO ORIGINAL OR BETTER CONDITION. MEASURES SHALL BE MAINTAINED THROUGHOUT CONSTRUCTION AND UNTIL ALL DISTURBED AREAS ARE RESTORED TO ORIGINAL OR BETTER CONDITION.
 2. EROSION CONTROL MEASURES SHALL BE INSTALLED AND MAINTAINED THROUGHOUT CONSTRUCTION AND UNTIL ALL DISTURBED AREAS ARE RESTORED TO ORIGINAL OR BETTER CONDITION.
 3. EROSION CONTROL MEASURES SHALL BE INSTALLED AND MAINTAINED THROUGHOUT CONSTRUCTION AND UNTIL ALL DISTURBED AREAS ARE RESTORED TO ORIGINAL OR BETTER CONDITION.
- EROSION CONTROL SEQUENCING:**
1. EROSION CONTROL MEASURES SHALL BE INSTALLED AND MAINTAINED THROUGHOUT CONSTRUCTION AND UNTIL ALL DISTURBED AREAS ARE RESTORED TO ORIGINAL OR BETTER CONDITION.
 2. EROSION CONTROL MEASURES SHALL BE INSTALLED AND MAINTAINED THROUGHOUT CONSTRUCTION AND UNTIL ALL DISTURBED AREAS ARE RESTORED TO ORIGINAL OR BETTER CONDITION.
 3. EROSION CONTROL MEASURES SHALL BE INSTALLED AND MAINTAINED THROUGHOUT CONSTRUCTION AND UNTIL ALL DISTURBED AREAS ARE RESTORED TO ORIGINAL OR BETTER CONDITION.

1. THE CONTRACTOR SHALL BE RESPONSIBLE FOR OBTAINING THE NECESSARY PERMITS FOR ALL EROSION CONTROL MEASURES.
2. EROSION CONTROL MEASURES SHALL BE INSTALLED AND MAINTAINED THROUGHOUT CONSTRUCTION AND UNTIL ALL DISTURBED AREAS ARE RESTORED TO ORIGINAL OR BETTER CONDITION.
3. EROSION CONTROL MEASURES SHALL BE INSTALLED AND MAINTAINED THROUGHOUT CONSTRUCTION AND UNTIL ALL DISTURBED AREAS ARE RESTORED TO ORIGINAL OR BETTER CONDITION.

1. EROSION CONTROL MEASURES SHALL BE INSTALLED AND MAINTAINED THROUGHOUT CONSTRUCTION AND UNTIL ALL DISTURBED AREAS ARE RESTORED TO ORIGINAL OR BETTER CONDITION.
2. EROSION CONTROL MEASURES SHALL BE INSTALLED AND MAINTAINED THROUGHOUT CONSTRUCTION AND UNTIL ALL DISTURBED AREAS ARE RESTORED TO ORIGINAL OR BETTER CONDITION.
3. EROSION CONTROL MEASURES SHALL BE INSTALLED AND MAINTAINED THROUGHOUT CONSTRUCTION AND UNTIL ALL DISTURBED AREAS ARE RESTORED TO ORIGINAL OR BETTER CONDITION.

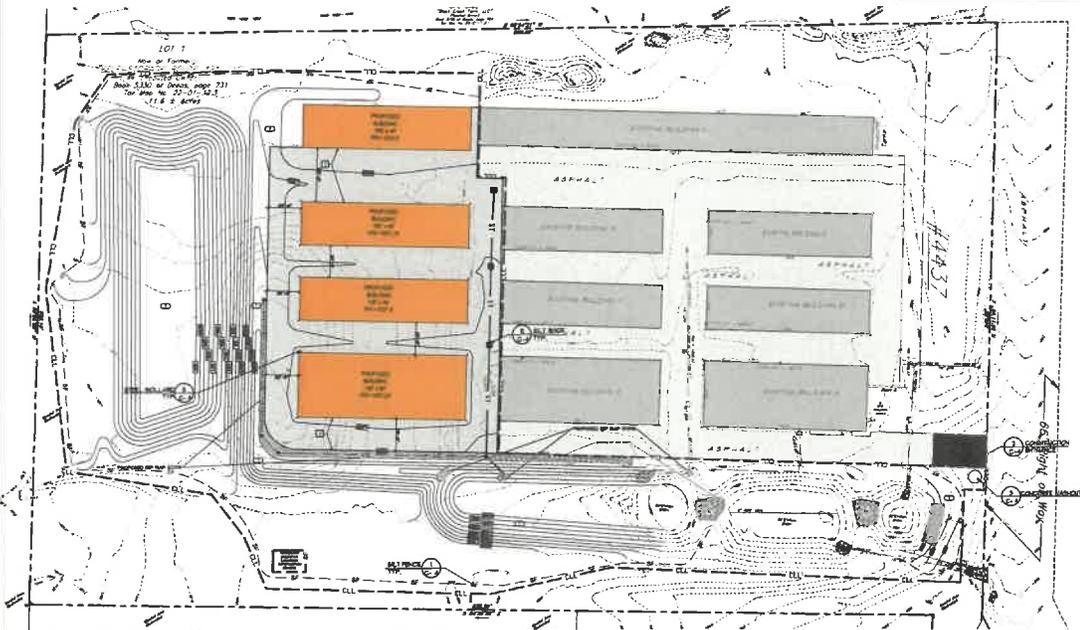

LAYOUT AND EROSION CONTROL PLAN
 SCALE: 1" = 40'

SCALE IN FEET

LAYOUT CONSTRUCTION NOTES

1. PROPOSED ANNUAL PAVEMENT PER DETAIL, SEE 101.
2. ALL NON-PAVED AREAS ARE TO BE SEEDED WITH PER DETAIL, SEE 101.
3. SOIL RESTORATION SHALL BE INSTALLED AND MAINTAINED THROUGHOUT CONSTRUCTION AND UNTIL ALL DISTURBED AREAS ARE RESTORED TO ORIGINAL OR BETTER CONDITION.

SOIL RESTORATION NOTES

1. SOIL RESTORATION SHALL BE INSTALLED AND MAINTAINED THROUGHOUT CONSTRUCTION AND UNTIL ALL DISTURBED AREAS ARE RESTORED TO ORIGINAL OR BETTER CONDITION.
2. SOIL RESTORATION SHALL BE INSTALLED AND MAINTAINED THROUGHOUT CONSTRUCTION AND UNTIL ALL DISTURBED AREAS ARE RESTORED TO ORIGINAL OR BETTER CONDITION.
3. SOIL RESTORATION SHALL BE INSTALLED AND MAINTAINED THROUGHOUT CONSTRUCTION AND UNTIL ALL DISTURBED AREAS ARE RESTORED TO ORIGINAL OR BETTER CONDITION.

LOT COVERAGES

Lot	Area	Coverage
1	100 sq ft	100%
2	200 sq ft	100%
3	300 sq ft	100%
4	400 sq ft	100%
5	500 sq ft	100%

1. EROSION CONTROL MEASURES SHALL BE INSTALLED AND MAINTAINED THROUGHOUT CONSTRUCTION AND UNTIL ALL DISTURBED AREAS ARE RESTORED TO ORIGINAL OR BETTER CONDITION.
2. EROSION CONTROL MEASURES SHALL BE INSTALLED AND MAINTAINED THROUGHOUT CONSTRUCTION AND UNTIL ALL DISTURBED AREAS ARE RESTORED TO ORIGINAL OR BETTER CONDITION.
3. EROSION CONTROL MEASURES SHALL BE INSTALLED AND MAINTAINED THROUGHOUT CONSTRUCTION AND UNTIL ALL DISTURBED AREAS ARE RESTORED TO ORIGINAL OR BETTER CONDITION.

B&C STORAGE SKANEATELES
 4437 STATE STREET
 TOWN OF SKANEATELES, ONONDAGA COUNTY, NY

REVISIONS

No.	Description	Date
1	Issue for Review	10/1/2023
2	Issue for Construction	10/15/2023


Scale: 1" = 40'

LAYOUT & ESC PLAN

C-3



B&C STORAGE SKANEATELES
 4437 STATE STREET
 TOWN OF SKANEATELES ONONDAGA COUNTY, NY

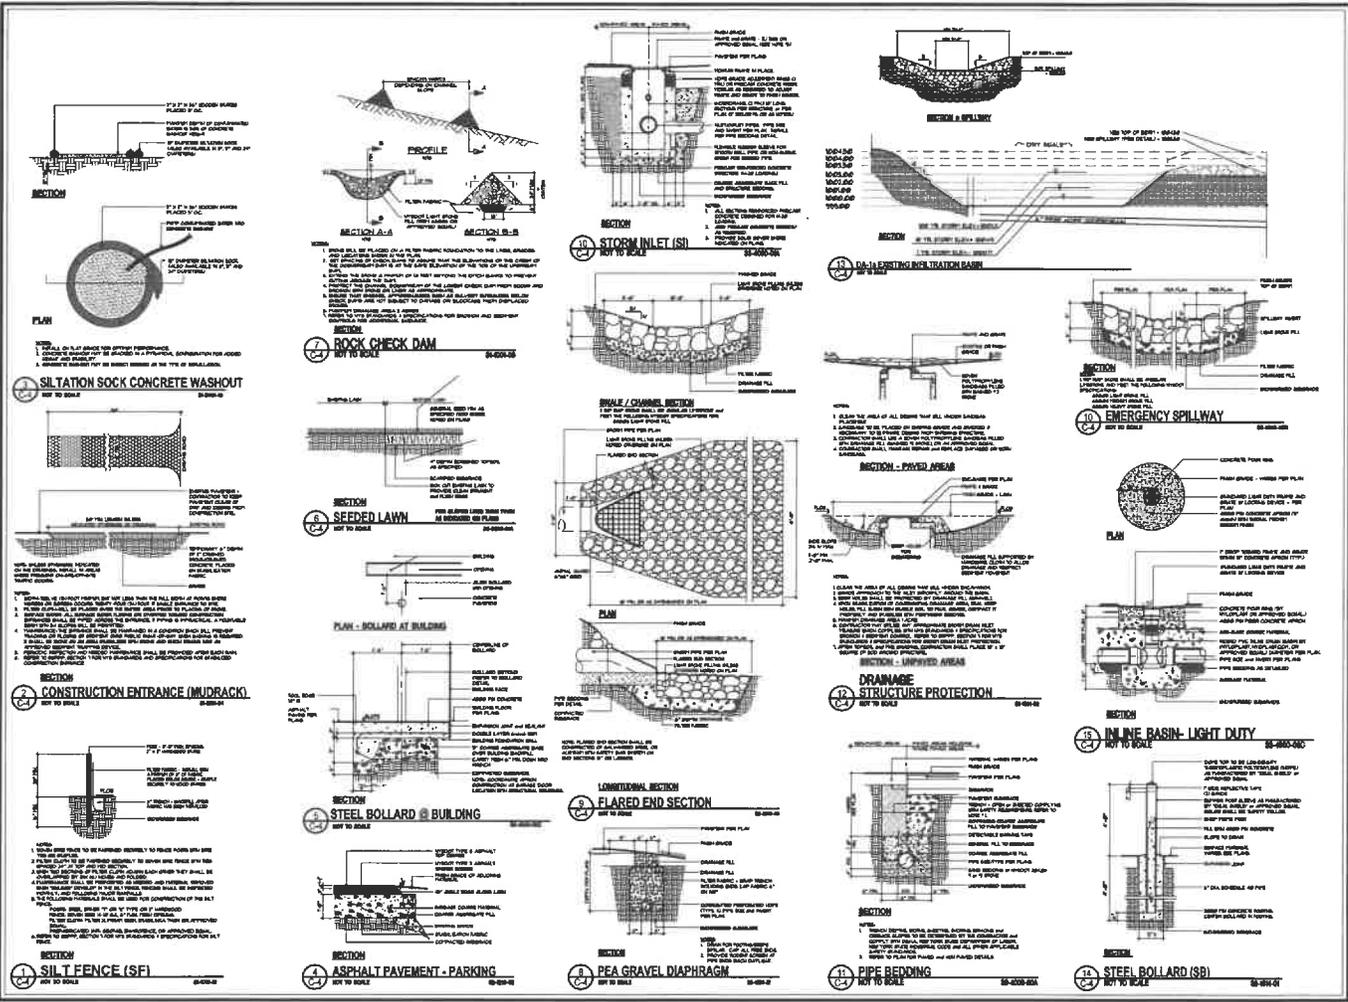

REVISIONS	

Date:	D.P.F.
Drawn by:	S.L.J.
Checked by:	Z.M.S.
Scale:	AS NOTED

DETAILS
C-4