



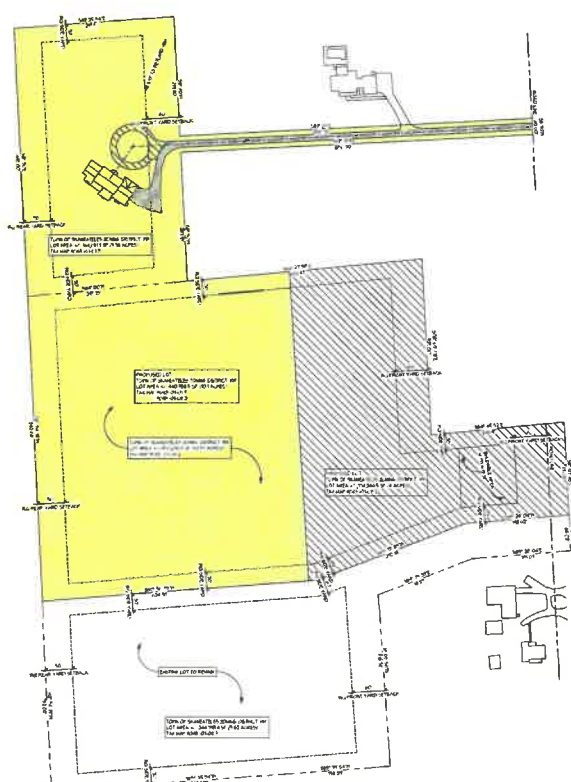

HIGHLAND AVE

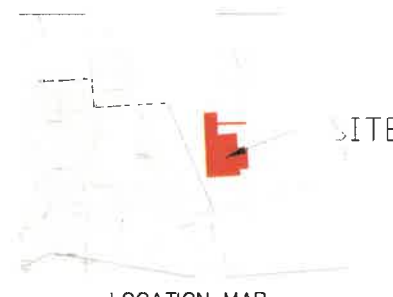

LOT LINE ADJ. APP.: 07.11.2024

Project Name	2023-C-4	Priority	LG-4
Date	02/18/23	Drawn by	CHUCKER
Scale	1" = 50'-0"	Check by	

Lot Line Adjustment
Site Plan

S-1



SPACE Architectural Studio, P.C.
3 Fennell Street, Suite #2 Skaneateles, N.Y. 13152
Phone: (815) 685-1041 Email: whitney@spacearchstudio.com

Site Plan
for
KAZE
914-9711 Highland Ave
Skaneateles, NY

Revisions