






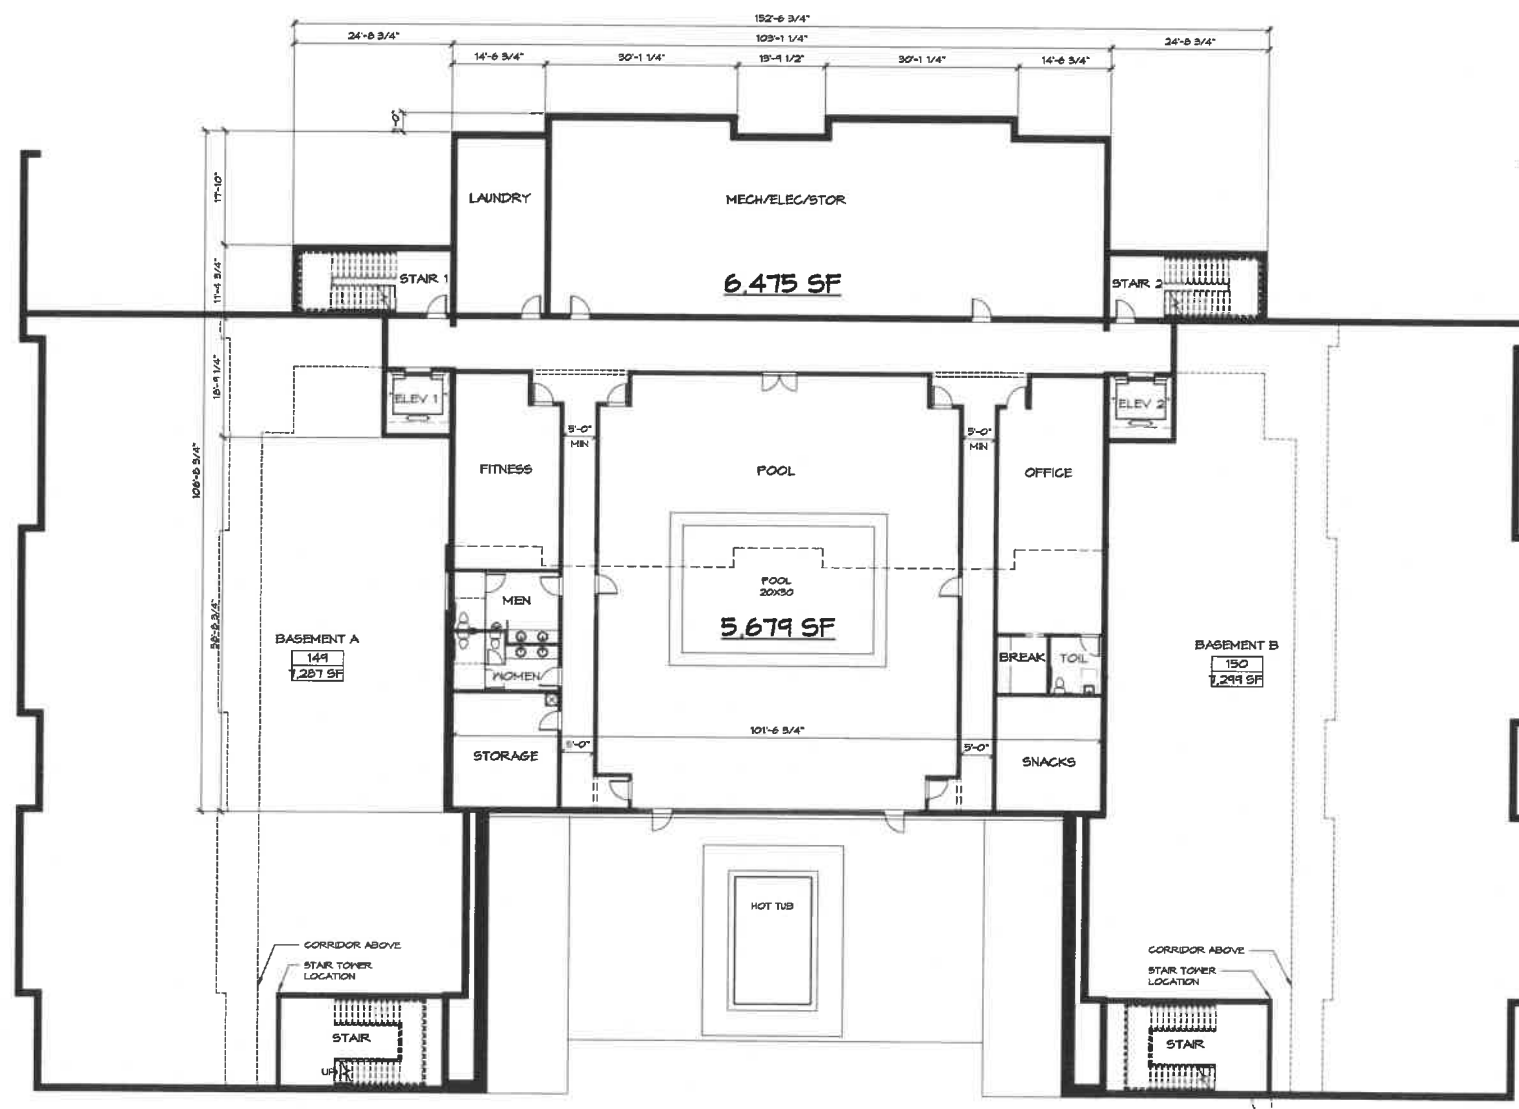

1 FLOOR PLAN - BASEMENT - NEW
3/32" = 1'-0"

FIRST LEVEL
SKANEATELES HOTEL
WOODBINE GROUP
Enter address here


Revision Schedule			
Num	Date	Description	By

THE CONTRACTOR SHALL VERIFY ALL DIMENSIONS AT THE SITE AND REPORT ANY DISCREPANCIES TO THE ARCHITECT IMMEDIATELY. ALL DIMENSIONS AND SPECIFICATIONS ARE THE PROPERTY OF THE ARCHITECT AND SHALL BE USED ONLY ON THE JOB. DRAWINGS OF THIS PROJECT ARE THE PROPERTY OF THE ARCHITECT AND SHALL BE USED ONLY ON THE JOB. NO PART OF THIS PROJECT SHALL BE REPRODUCED OR TRANSMITTED IN ANY FORM OR BY ANY MEANS, ELECTRONIC OR MECHANICAL, INCLUDING PHOTOCOPYING, RECORDING, OR BY ANY INFORMATION STORAGE AND RETRIEVAL SYSTEM, WITHOUT THE WRITTEN PERMISSION OF THE ARCHITECT. ANY VIOLATION OF THIS AGREEMENT SHALL BE CONSIDERED A BREACH OF CONTRACT AND SHALL BE SUBJECT TO LEGAL ACTION.

Project number: LAH021
Date: 2020-09-04
Drawn by: Author
Checked by: Checker

A101

Scale: 1/8" = 1'-0"

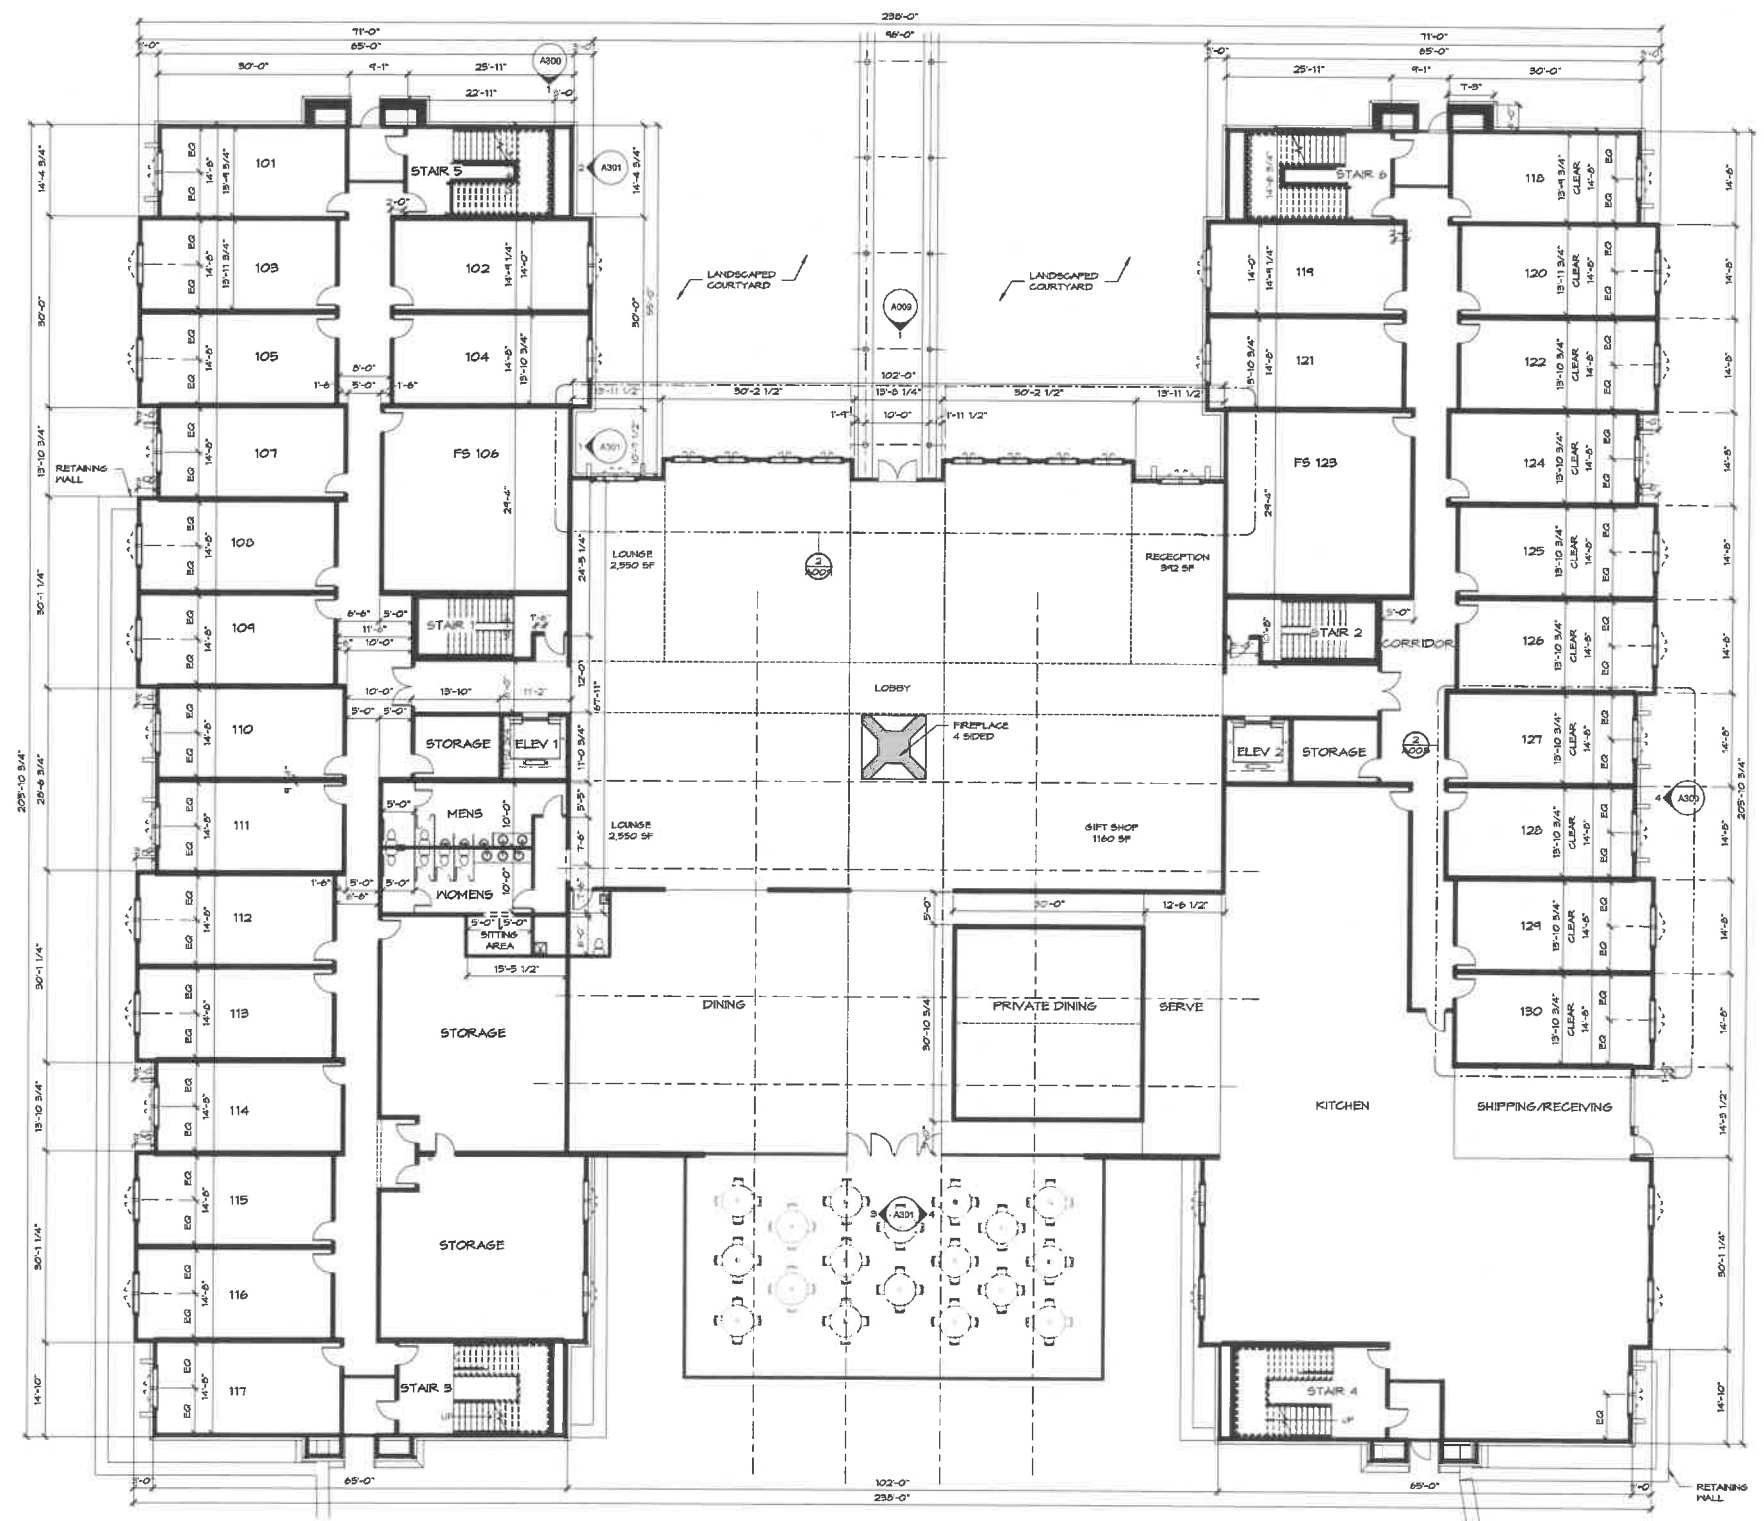

FLOOR PLAN - FIRST FLOOR - NEW
3/32" = 1'-0"

SECOND LEVEL
SKANEATELES HOTEL
WOODBINE GROUP
Enter address here

Revision Schedule

Num	Date	Description	Issue d By


THE CONTRACTOR SHALL VERIFY ALL DIMENSIONS AT THE SITE AND IMMEDIATELY NOTIFY THE ARCHITECT IN WRITING OF ANY DISCREPANCIES. ALL DIMENSIONS AND SPECIFICATIONS ARE THE PROPERTY OF THE ARCHITECT AND SHALL BE USED ONLY ON THE JOB. REPRODUCED OR TRANSMITTED IN ANY FORM OR BY ANY MEANS, WITHOUT PERMISSION IN WRITING FROM THE ARCHITECT IS PROHIBITED. THIS DRAWING IS DOCUMENT BY AN ARCHITECT AND IS NOT TO BE USED FOR ANY OTHER PURPOSE WITHOUT THE WRITTEN PERMISSION OF THE ARCHITECT. ANY REVISIONS SHALL BE NOTED, DATED AND REASONED BY THE ARCHITECT. ALL DIMENSIONS SHALL BE ACCORDANCE WITH THE REQUIREMENTS OF THE ARCHITECT.

Project number: LAM021
Date: 2020-09-04
Drawn by: Author
Checked by: Checker


A102

Scale: 3/32" = 1'-0"

3/11/2020 4:05:17 PM

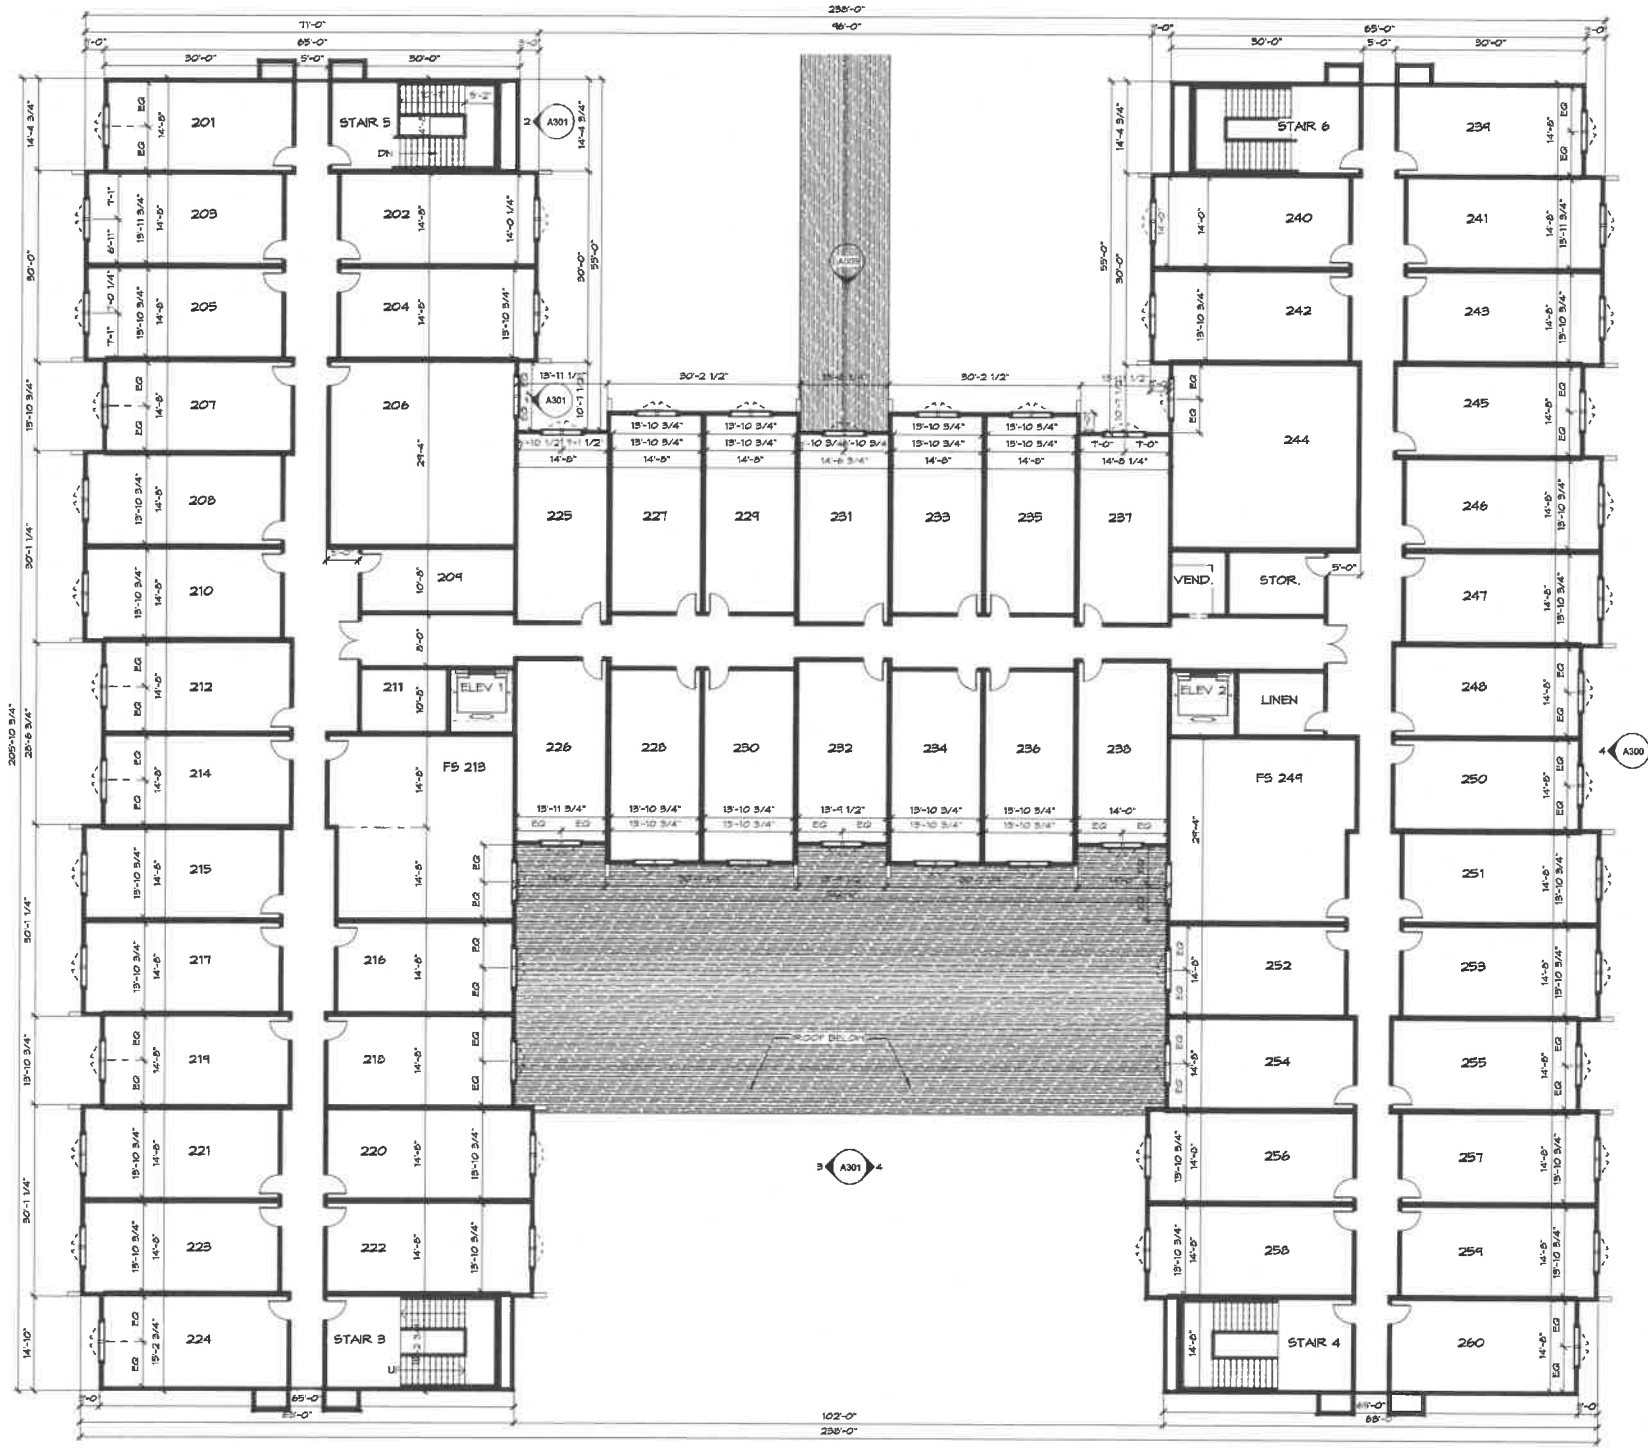

1 FLOOR PLAN - SECOND FLOOR - NEW
3/32" = 1'-0"

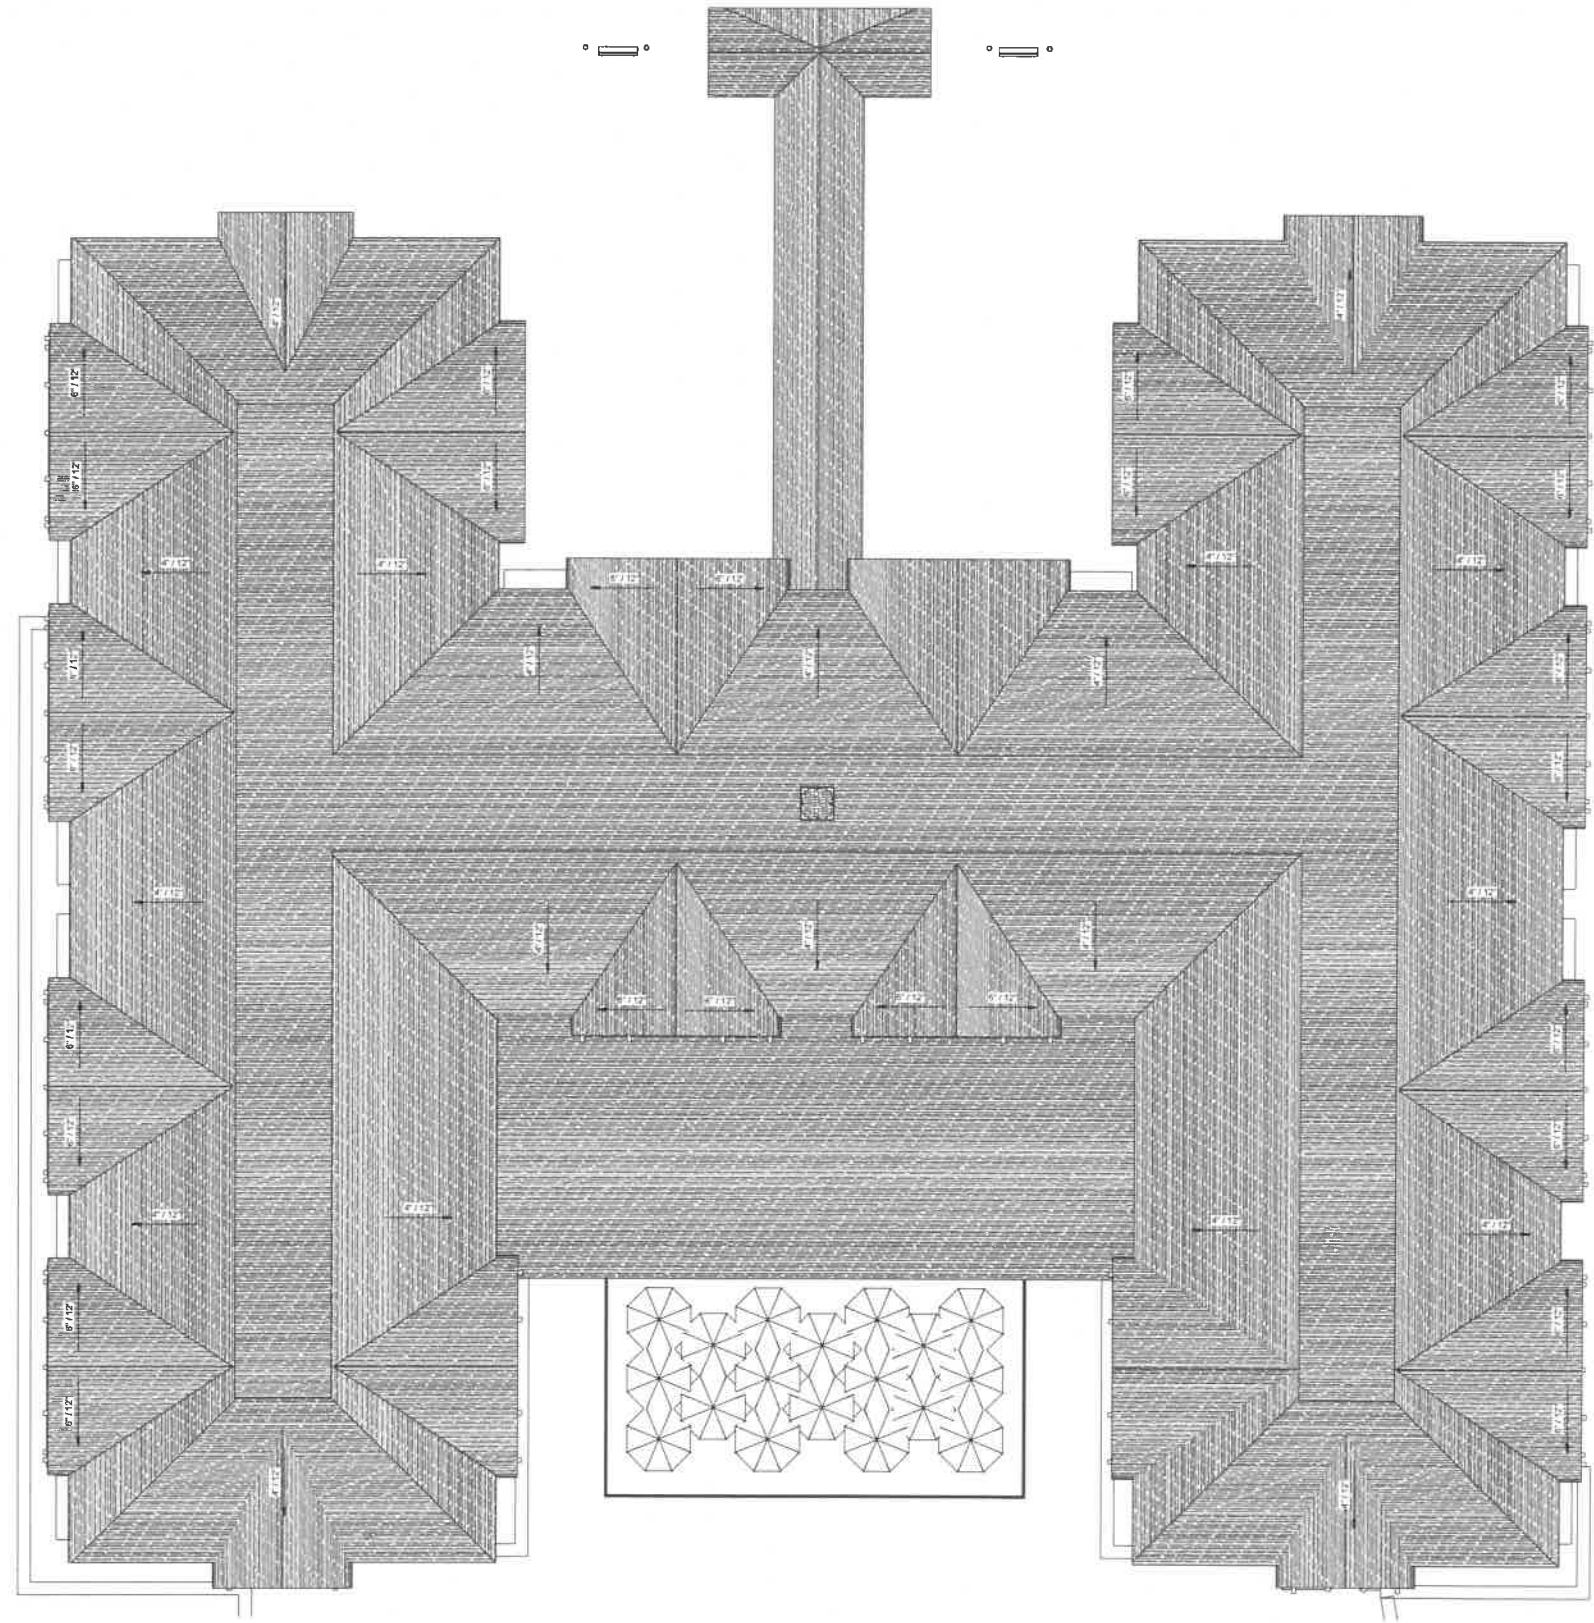

1 ROOF PLAN - NEW
3/32" = 1'-0"

LAKE
ARCHITECTURAL
14 NORTH SALUTE RD
MARCELLUS NY 13103
P: 615.694.8662
www.lakearchitectural.com

NOT FOR CONSTRUCTION

Architect's Stamp

ROOF PLAN
SKANEATELES HOTEL
WOODBINE GROUP
Enter address here

Revision Schedule			
No.	Date	Description	Issued By

THE CONTRACTOR SHALL VERIFY ALL DIMENSIONS AT THE SITE AND REPORT ANY DISCREPANCIES TO THE ARCHITECT IMMEDIATELY. ALL DIMENSIONS AND SPECIFICATIONS ARE THE PROPERTY OF THE ARCHITECT AND SHALL BE USED ONLY ON THE JOB. ANY REVISIONS TO THE DRAWINGS SHALL BE MADE BY THE ARCHITECT. ANY REVISIONS TO THE DRAWINGS OR DIMENSIONS SHALL BE MADE BY THE ARCHITECT.

Project number: LA10021
Date: 2020-09-04
Drawn by: MSH
Checked by: RWL

A103
Scale: 3/32" = 1'-0"

3/11/2020 4:05:14 PM

ELEVATIONS
SKANATELES HOTEL
WOODBINE GROUP
Enter address here

Revision Schedule

Num Date Description Issue d By

THE CONTRACTOR SHALL VERIFY ALL DIMENSIONS AT THE SITE AND REPORT ANY DISCREPANCIES TO THE ARCHITECT IMMEDIATELY UPON DISCOVERY. ALL DIMENSIONS AND SPECIFICATIONS ARE THE PROPERTY OF THE ARCHITECT AND SHALL BE USED ONLY ON THE JOB SPECIFICALLY IDENTIFIED WORK.

THIS DRAWING IS THE PROPERTY OF THE ARCHITECT AND IS NOT TO BE REPRODUCED OR TRANSMITTED IN ANY FORM OR BY ANY MEANS, ELECTRONIC OR MECHANICAL, INCLUDING PHOTOCOPYING, RECORDING, OR BY ANY INFORMATION STORAGE AND RETRIEVAL SYSTEM, WITHOUT THE WRITTEN PERMISSION OF THE ARCHITECT.

ANY ALTERATIONS TO THIS DRAWING SHALL BE MADE BY THE ARCHITECT AND SHALL BE INDICATED BY A REVISION NUMBER AND DATE.

THIS DRAWING IS NOT TO BE USED FOR ANY OTHER PROJECT WITHOUT THE WRITTEN PERMISSION OF THE ARCHITECT.

Scale: 1/8" = 1'-0"


3/11/2020 4:05:26 PM



1 FRONT ELEVATION
1/8" = 1'-0"



2 REAR ELEVATION
1/8" = 1'-0"

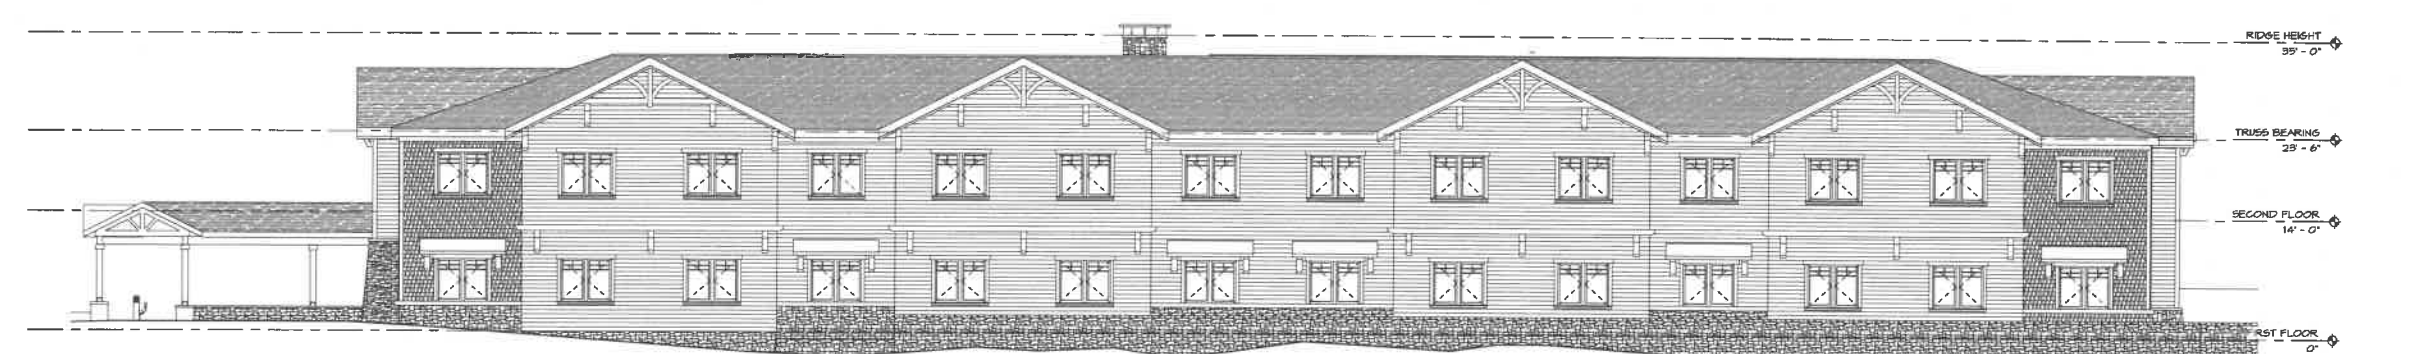

3 SIDE ELEVATION 2
1/8" = 1'-0"



4 SIDE ELEVATION 1
1/8" = 1'-0"



SKANEATELES HOTEL
WOODBINE GROUP

Enter address here

[illegible]