


SITE PLAN
RAY KULAK
2572 EAST LAKE ROAD
KANEATELES, NEW YORK 1312

PARTIAL SITE
PLAN

DATE	07/10/2022
PROJECT	2572
DESIGNED	
CHECKED	
DATE	07/10/2022
PROJECT	2572
DESIGNED	
CHECKED	

S-2

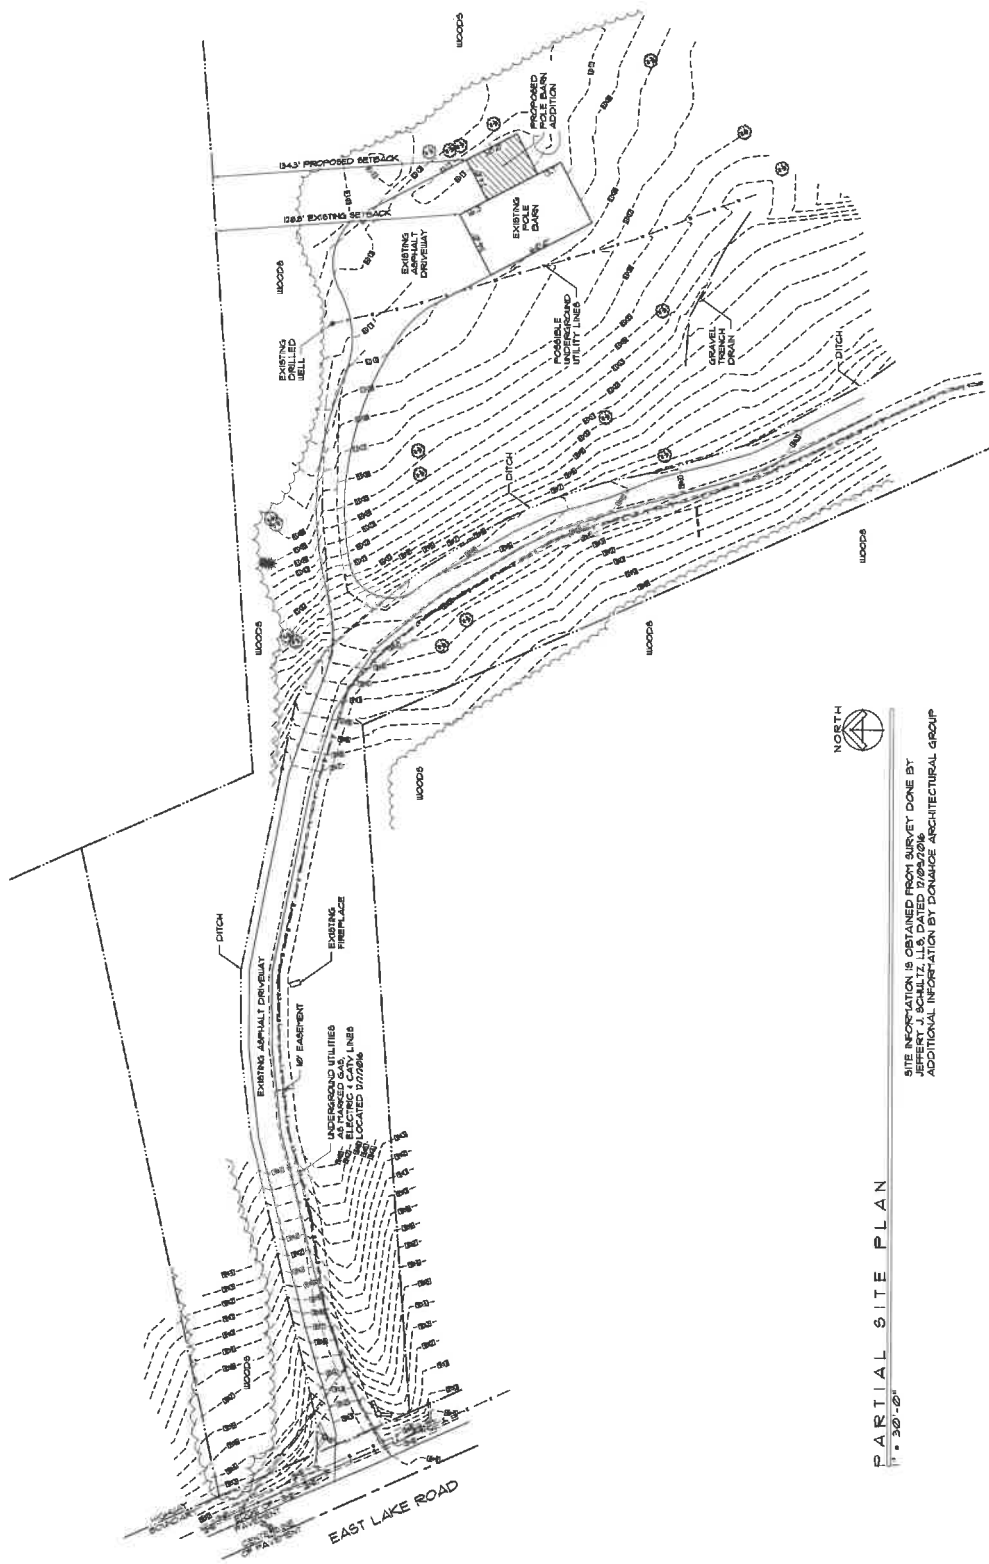

PARTIAL SITE PLAN
1" = 30'-0"

SITE INFORMATION IS OBTAINED FROM SURVEY DONE BY
JEFFREY J. SCHULTZ, L.L.S., DATED 10/20/2021
ADDITIONAL INFORMATION BY DONAHOE ARCHITECTURAL GROUP