

DRAFT

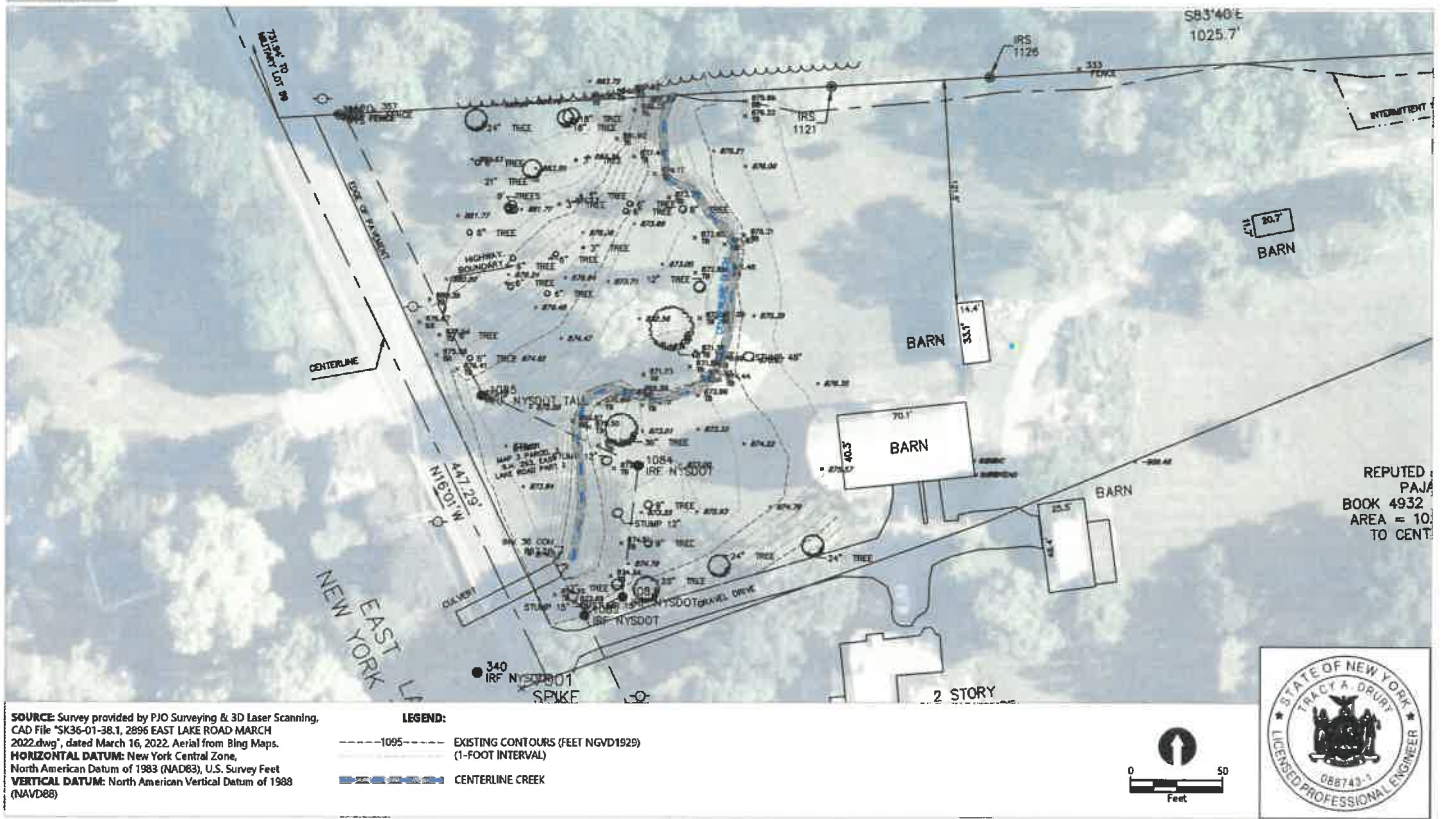


Figure 1b
Existing Conditions
Pajak Property
Skaneateles Lake Association

DRAFT


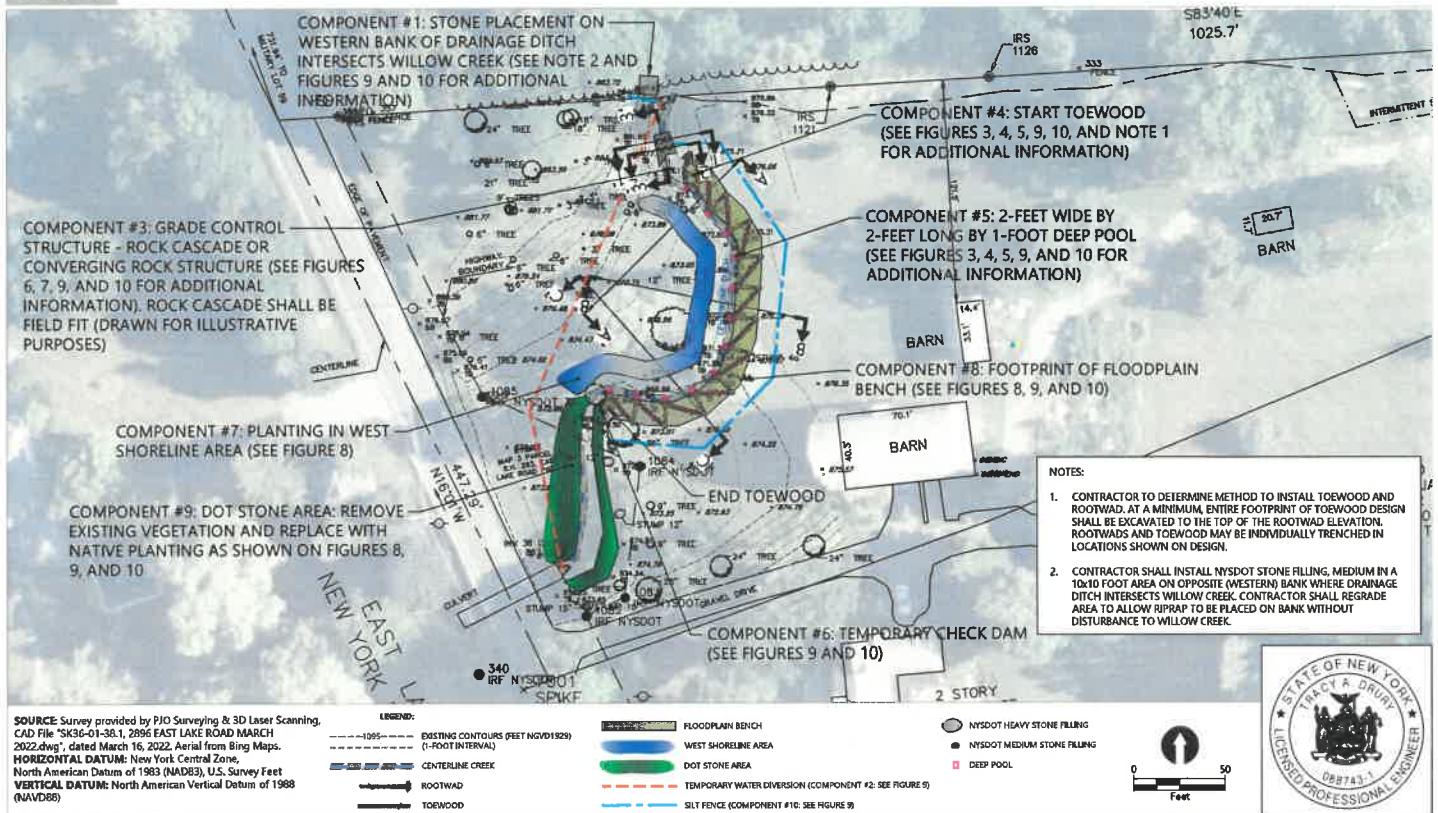


Figure 2
Restoration Plan
Pajak Property
Skaneateles Lake Association

DRAFT

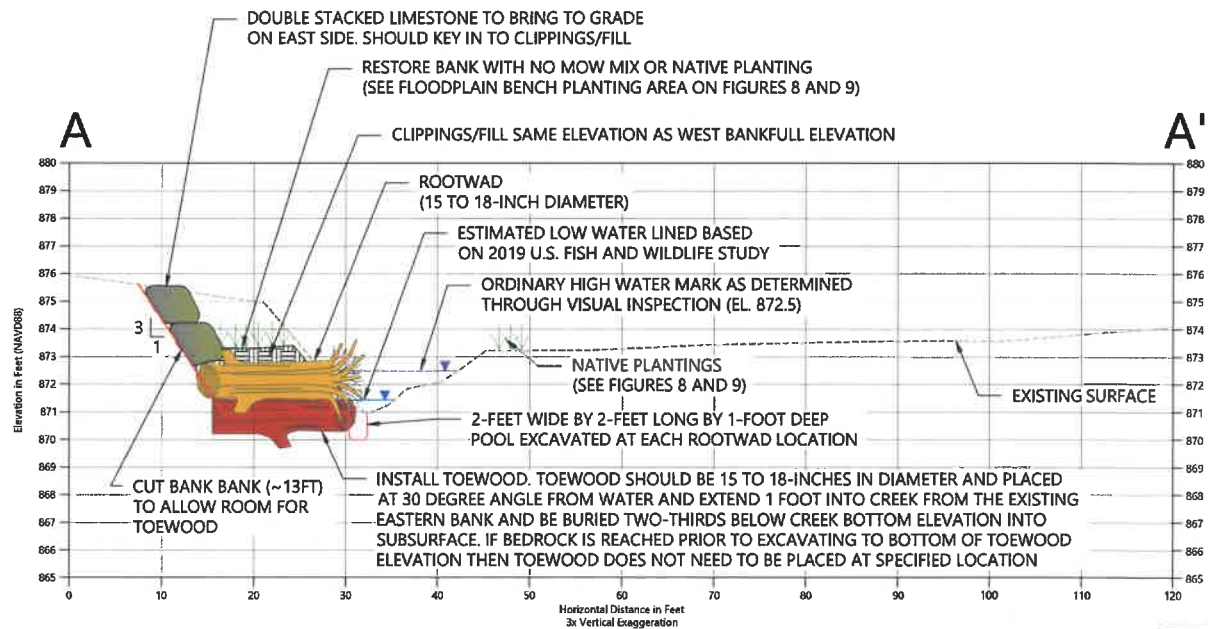

NOTE:

1. SECTIONS ARE CONCEPTUAL AND FOR ILLUSTRATIVE PURPOSES ONLY. CONTRACTOR TO FIELD VERIFY.

SOURCE: Survey provided by PJO Surveying & 3D Laser Scanning, CAD File "SK36-01-38.1, 2896 EAST LAKE ROAD MARCH 2022.dwg", dated March 16, 2022.
HORIZONTAL DATUM: New York Central Zone, North American Datum of 1983 (NAD83), U.S. Survey Feet
VERTICAL DATUM: North American Vertical Datum of 1988 (NAVD88)

LEGEND:

- EXISTING GRADE
- PROPOSED GRADE



Publication Date: 2022/06/28 3:13 PM | User: jphena
Filepath: R:\Projects\2076-Skaneateles\Project\2076-Skaneateles\Drawings\2076-Skaneateles\Drawings\2076-Skaneateles.dwg Figure 3



Figure 3
Section A-A'
Pajak Property
Skaneateles Lake Association